


**SOUTH ELEVATION (VIEW D)**  
SCALE 1:500

**LOCATION PLAN**  
SCALE 1:2000

BASED UPON THE ORDNANCE SURVEY  
MAP WITH THE SANCTION OF THE CONTROLLER  
OF H.M. STATIONARY OFFICE CROWN COPYRIGHT  
RESERVED Licence No. 10034870

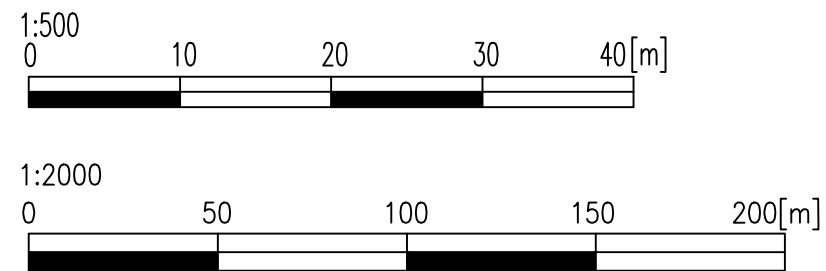

10	-	-	-	-
09	-	-	-	-
08	-	-	-	-
07	-	-	-	-
06	-	-	-	-
05	-	-	-	-
04	19.07.2017	D.CONWAY	J.LAWRIE	WORKSHOP & STORES BUILDING REMOVED
03	07.02.2016	C.RAMSAY	J.LAWRIE	LOCATION PLAN ADDED & ELEVATION AMENDED TO SHOW OTHER BUILDINGS.
02	12.06.2015	C.RAMSAY	A.MACSWEEEN	DRAWING DIMENSIONS AMENDED
01	21.10.2014	C.RAMSAY	J.LAWRIE	DRAWING DIMENSIONS AMENDED FROM COMMENTS.
REV	DATE	DRAWN BY	APPROVED BY	AMENDMENTS

		DRAWING STATUS FOR INFORMATION			
		LOCATION KEADBY 2			
SCALE 1:500 @ A3	SSE PROJECT NUMBER		TITLE SINGLE SHAFT OPTION		
DRAWN BY C.RAMSAY	DRAWN DATE 03/10/2013		SOUTH ELEVATION		
APPROVED BY A.MACSWEEEN	APPROVED DATE 03/10/2013		SSE DRAWING NUMBER 105_0805_0012	SHEET 00	REV. 04