

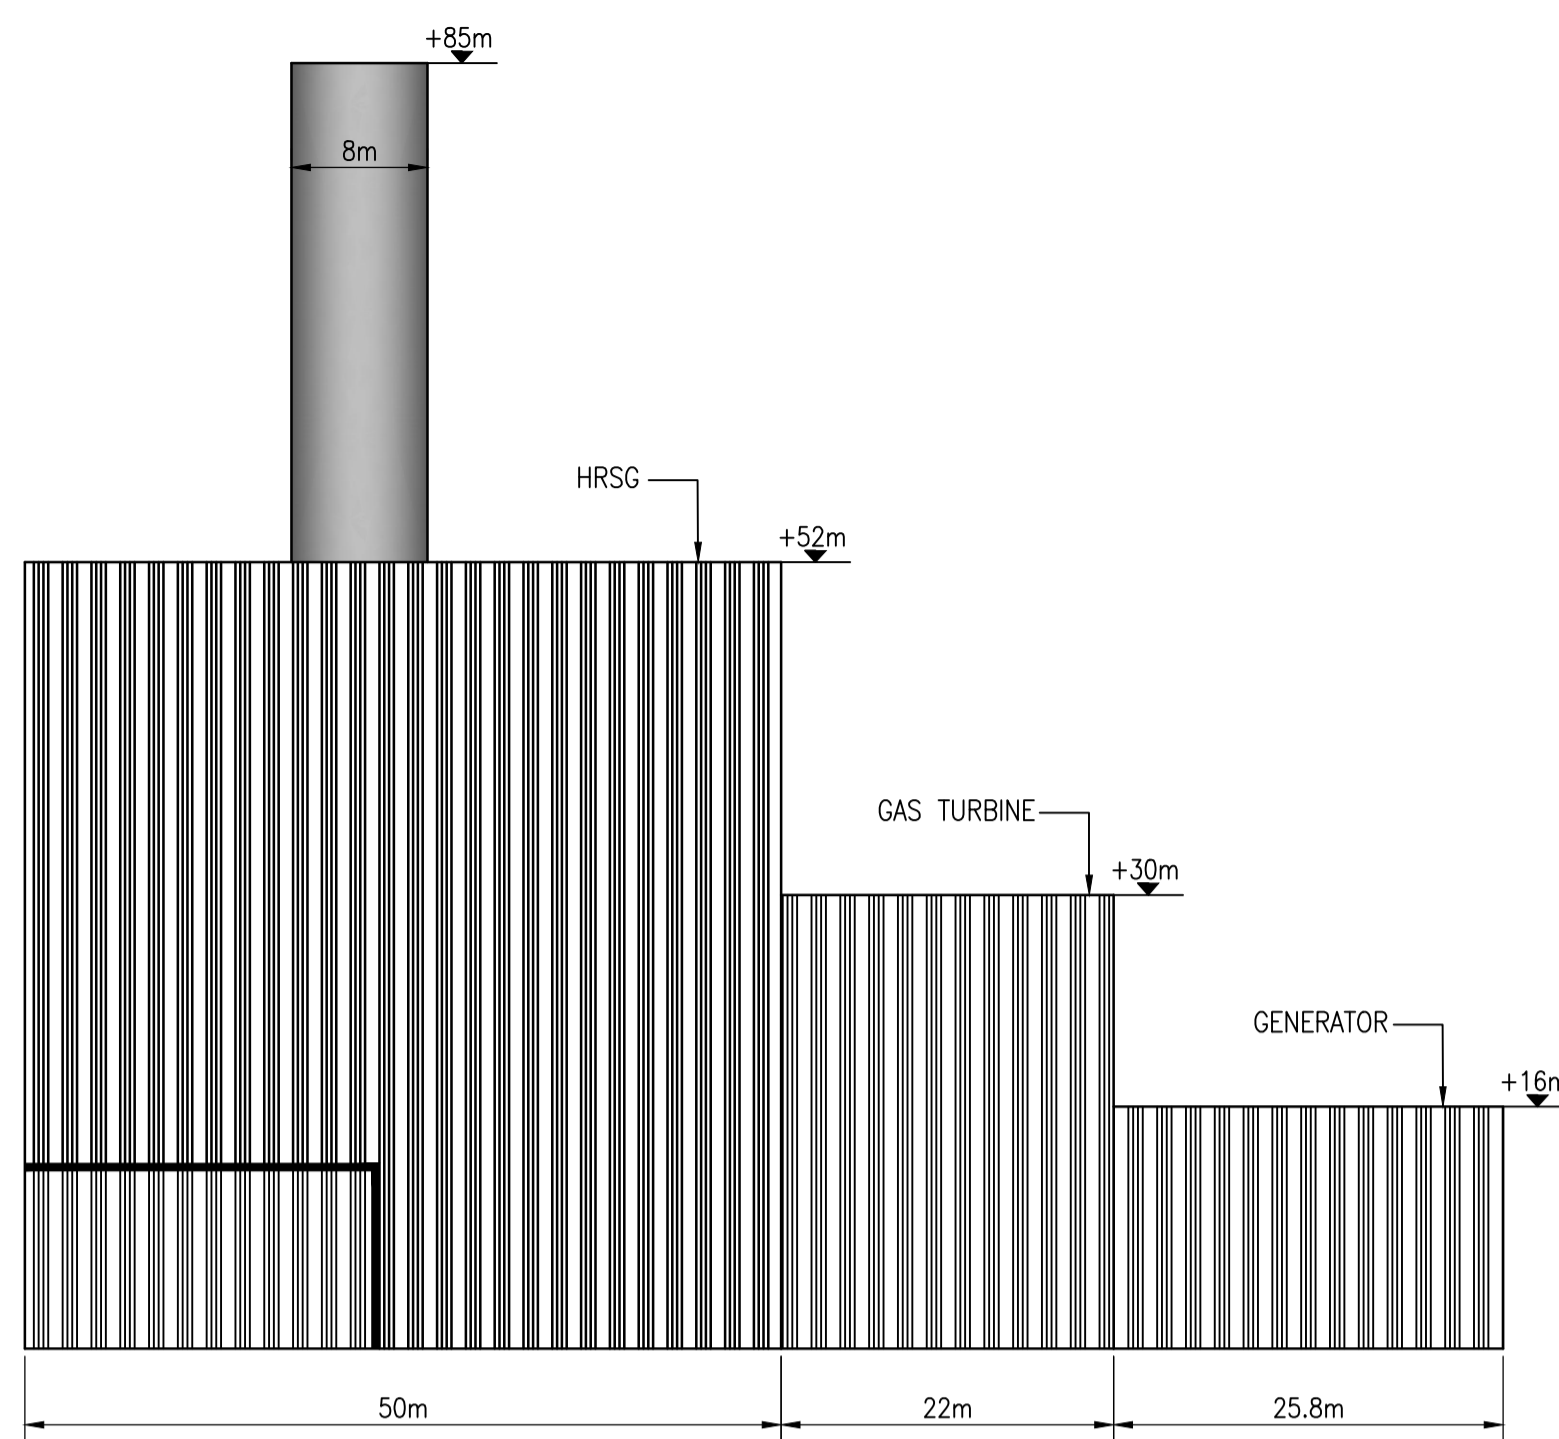




NORTH ELEVATION
SCALE 1:500

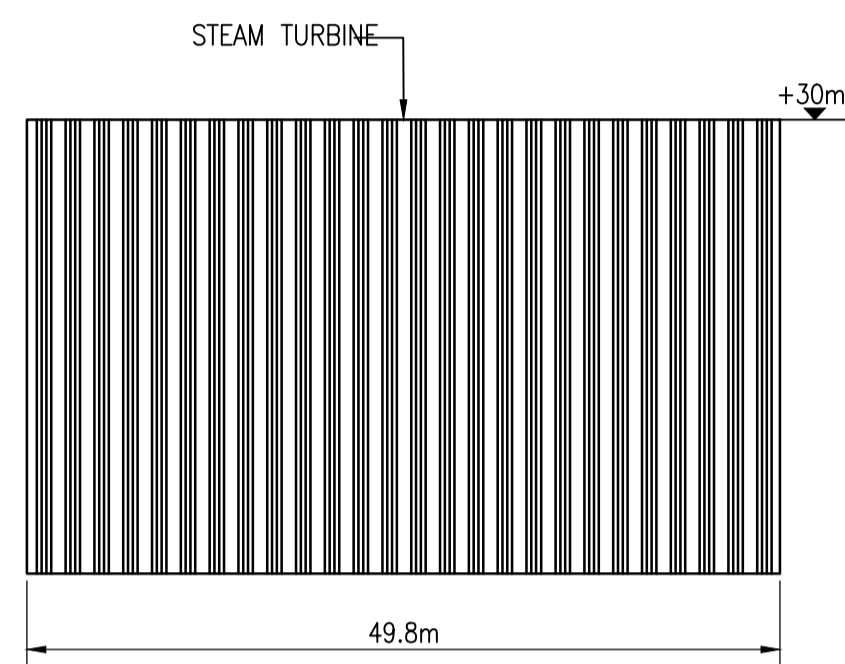


EAST ELEVATION
SCALE 1:500

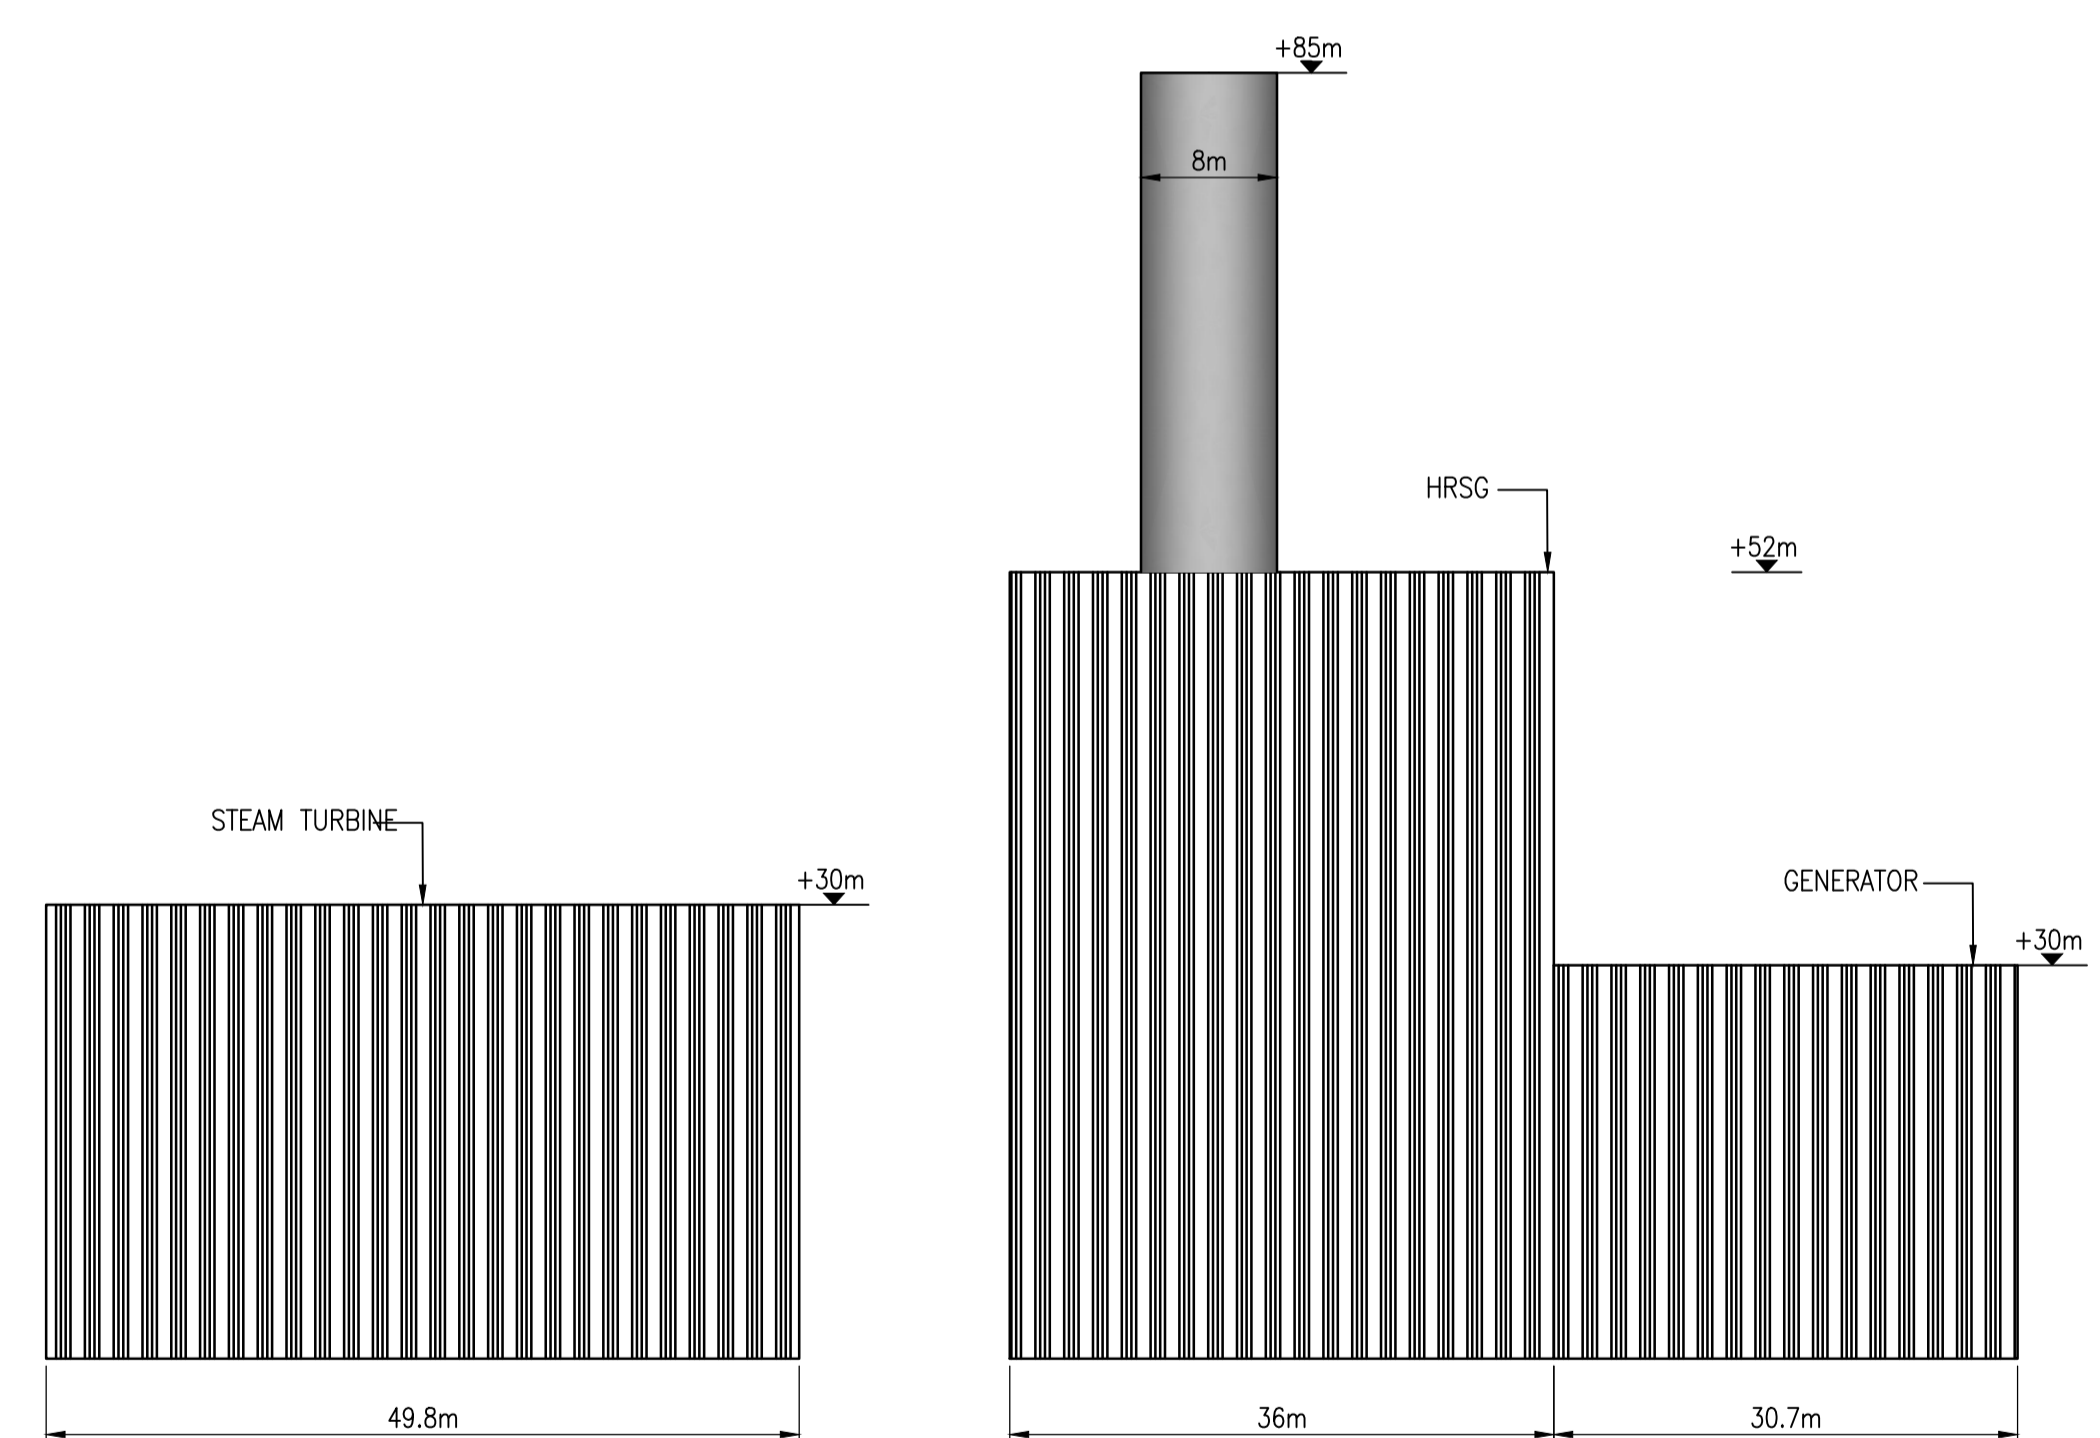

SOUTH ELEVATION
SCALE 1:500

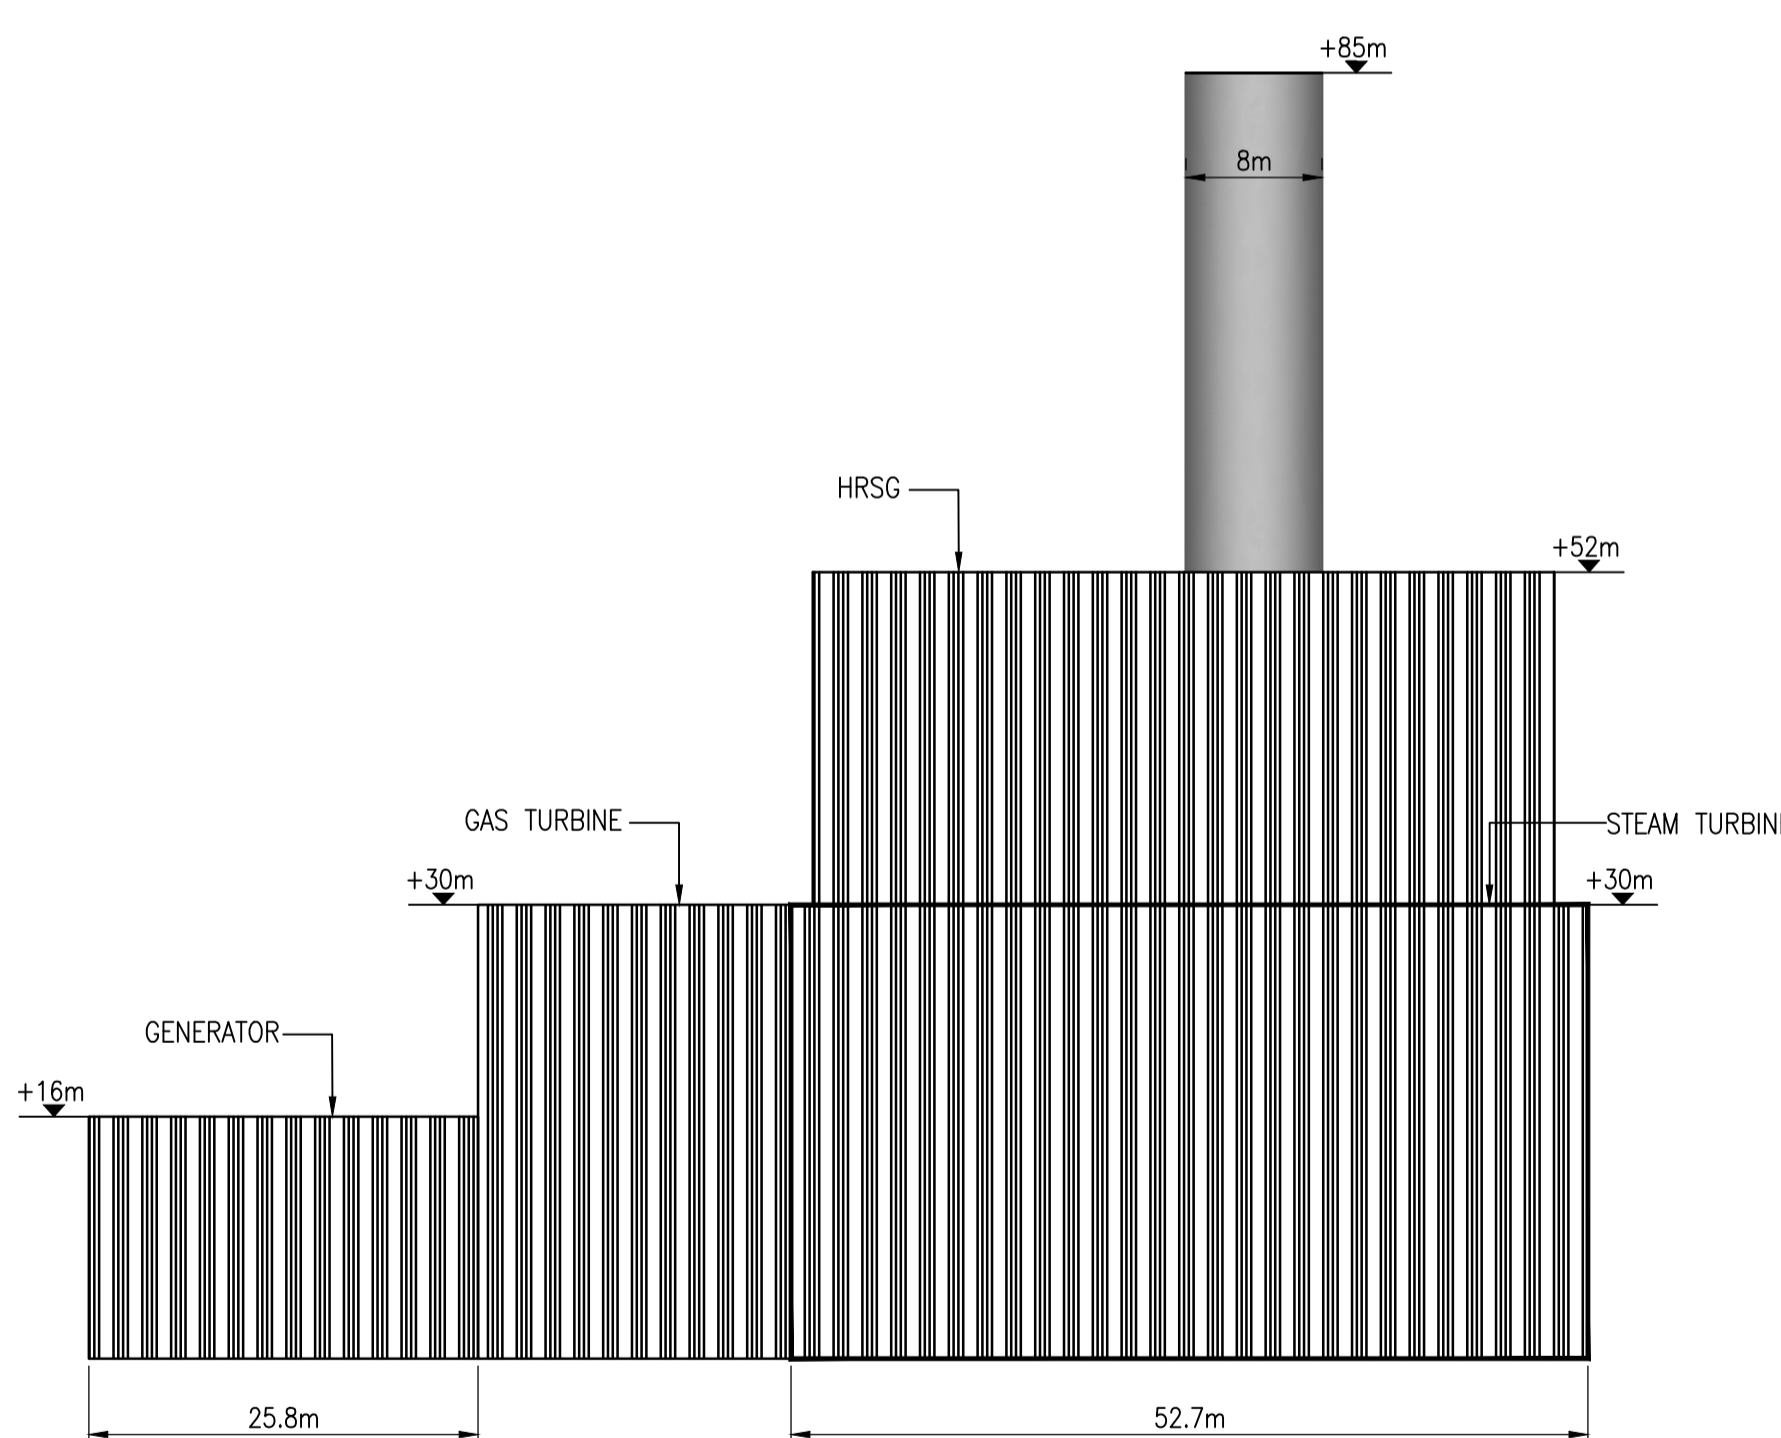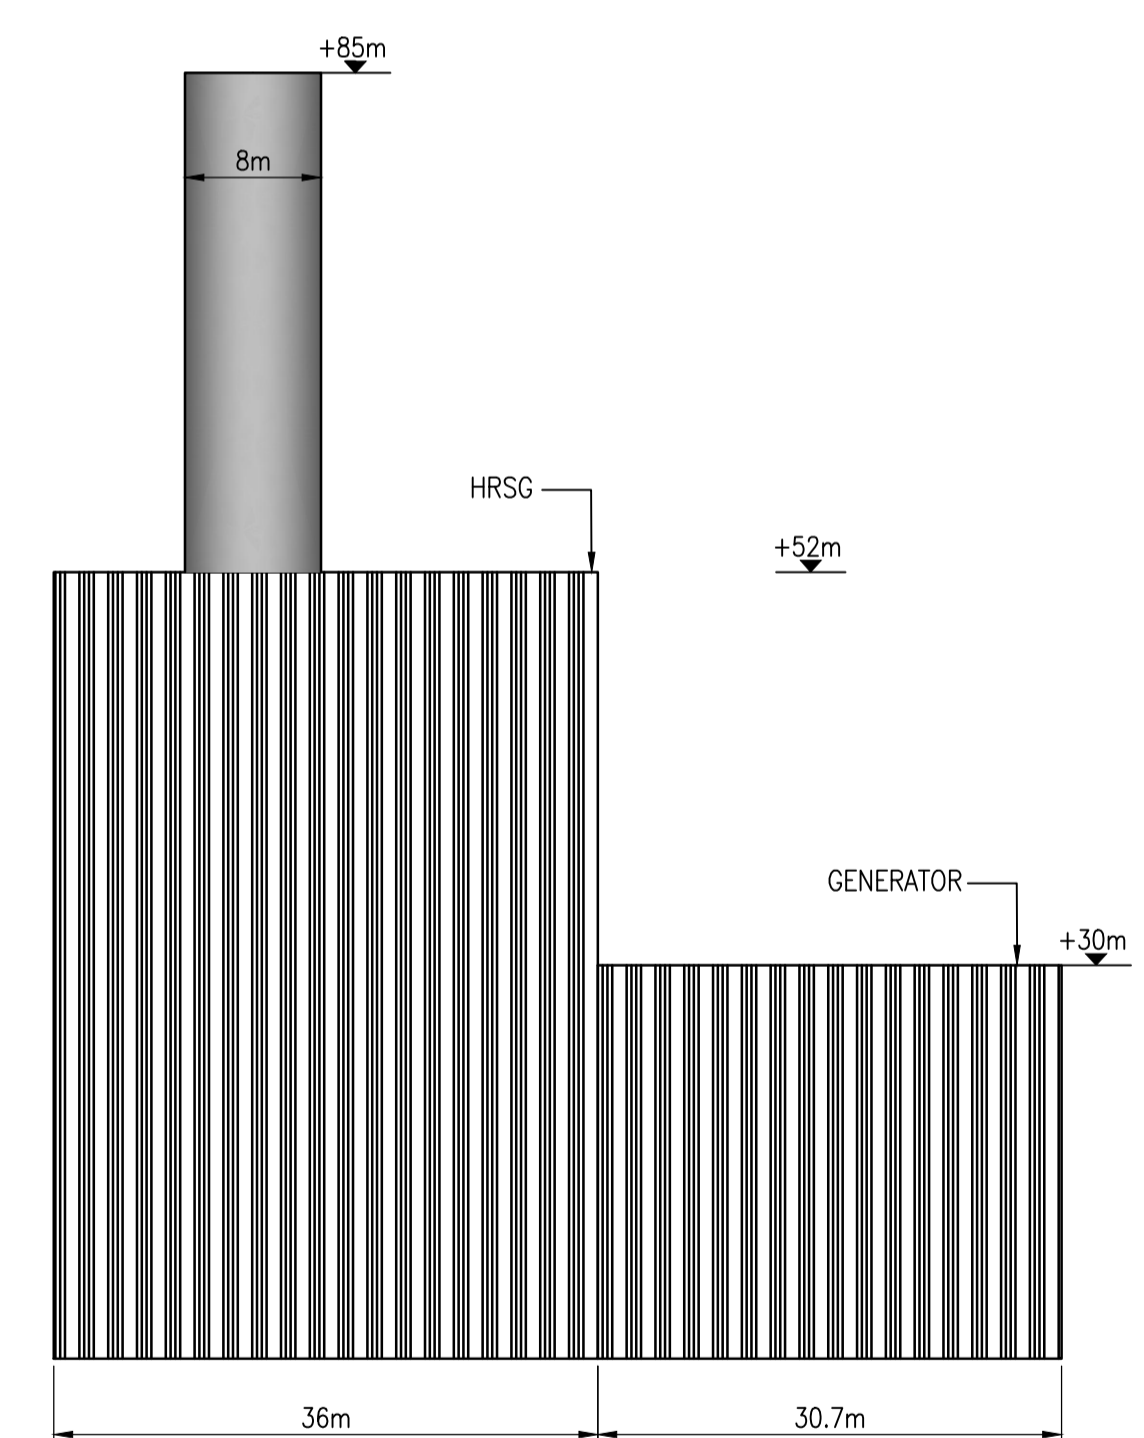


WEST ELEVATION
SCALE 1:500

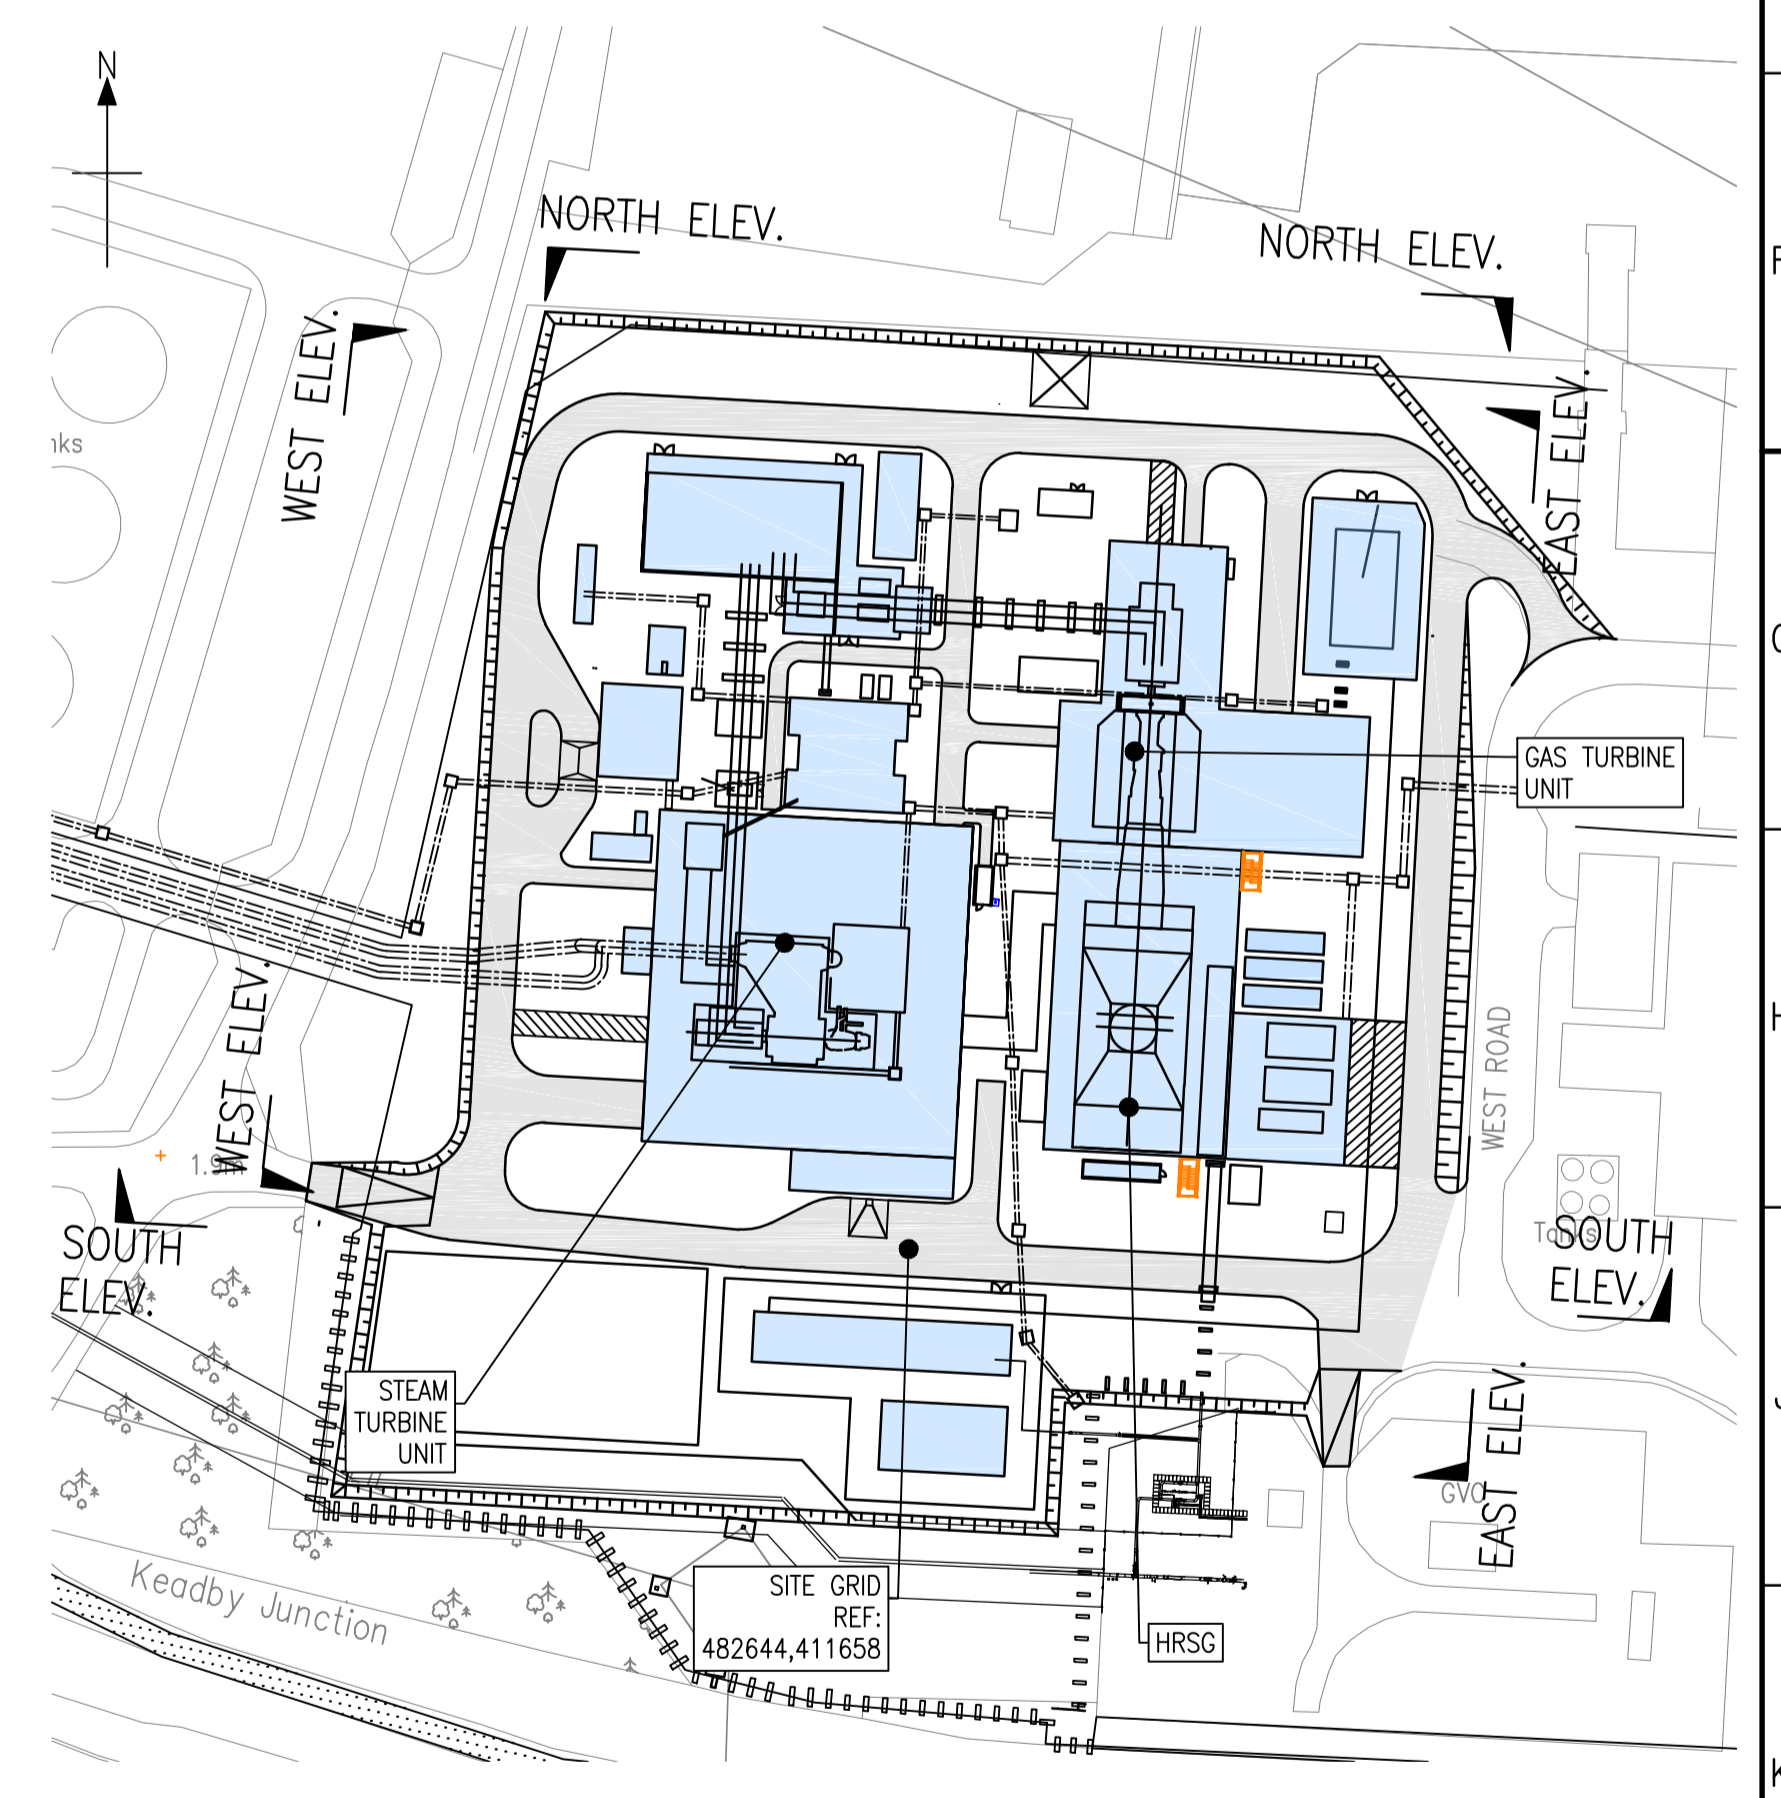

LOCATION PLAN
SCALE 1:1200

REFERENCES:
 • LAYOUT OF PROPOSED PLANT IS EXTRACTED FROM SIEMENS DRG No. GB1036_U_CLD011_000011
 • BASED UPON THE ORDINANCE SURVEY MAP WITH THE SANCTION OF THE CONTROLLER OF H.M. STATIONARY OFFICE CROWN COPYRIGHT RESERVED Licence No. 100019039

DO NOT SCALE FROM THIS DRAWING

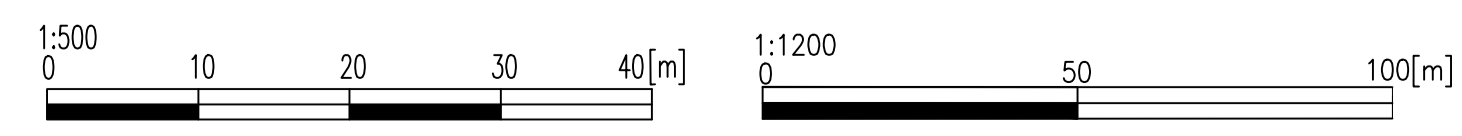

REV	DATE	DRAWN BY	APPROVED BY	AMENDMENTS
10	-	-	-	-
09	-	-	-	-
08	-	-	-	-
07	-	-	-	-
06	-	-	-	-
05	-	-	-	-
04	-	-	-	-
03	21/07/2017	D.CONWAY	J.LAWRIE	BACKGROUND IMAGES REPLACED WITH BLOCKS
02	10/07/2017	C.RAMSAY	A.UNDERWOOD	NEW LAYOUT AND ELEVATIONS ADDED
01	23/01/2016	C.RAMSAY	J.LAWRIE	GENERAL NOTES UPDATED

sse generation

SCALE AS-SHOWN

DRAWN BY C.RAMSAY

APPROVED BY A.MACSWEN

SSE PROJECT NUMBER

DRAWN DATE 12/06/2015

APPROVED DATE 12/06/2015

DRAWING STATUS FOR INFORMATION		
LOCATION KEADBY 2		
TITLE MULTI SHAFT LAYOUT 1X1 - ELEVATIONS		
SSE DRAWING NUMBER	SHEET	REV.
105_0805_0035	00	02