



DO NOT SCALE FROM THIS DRAWING

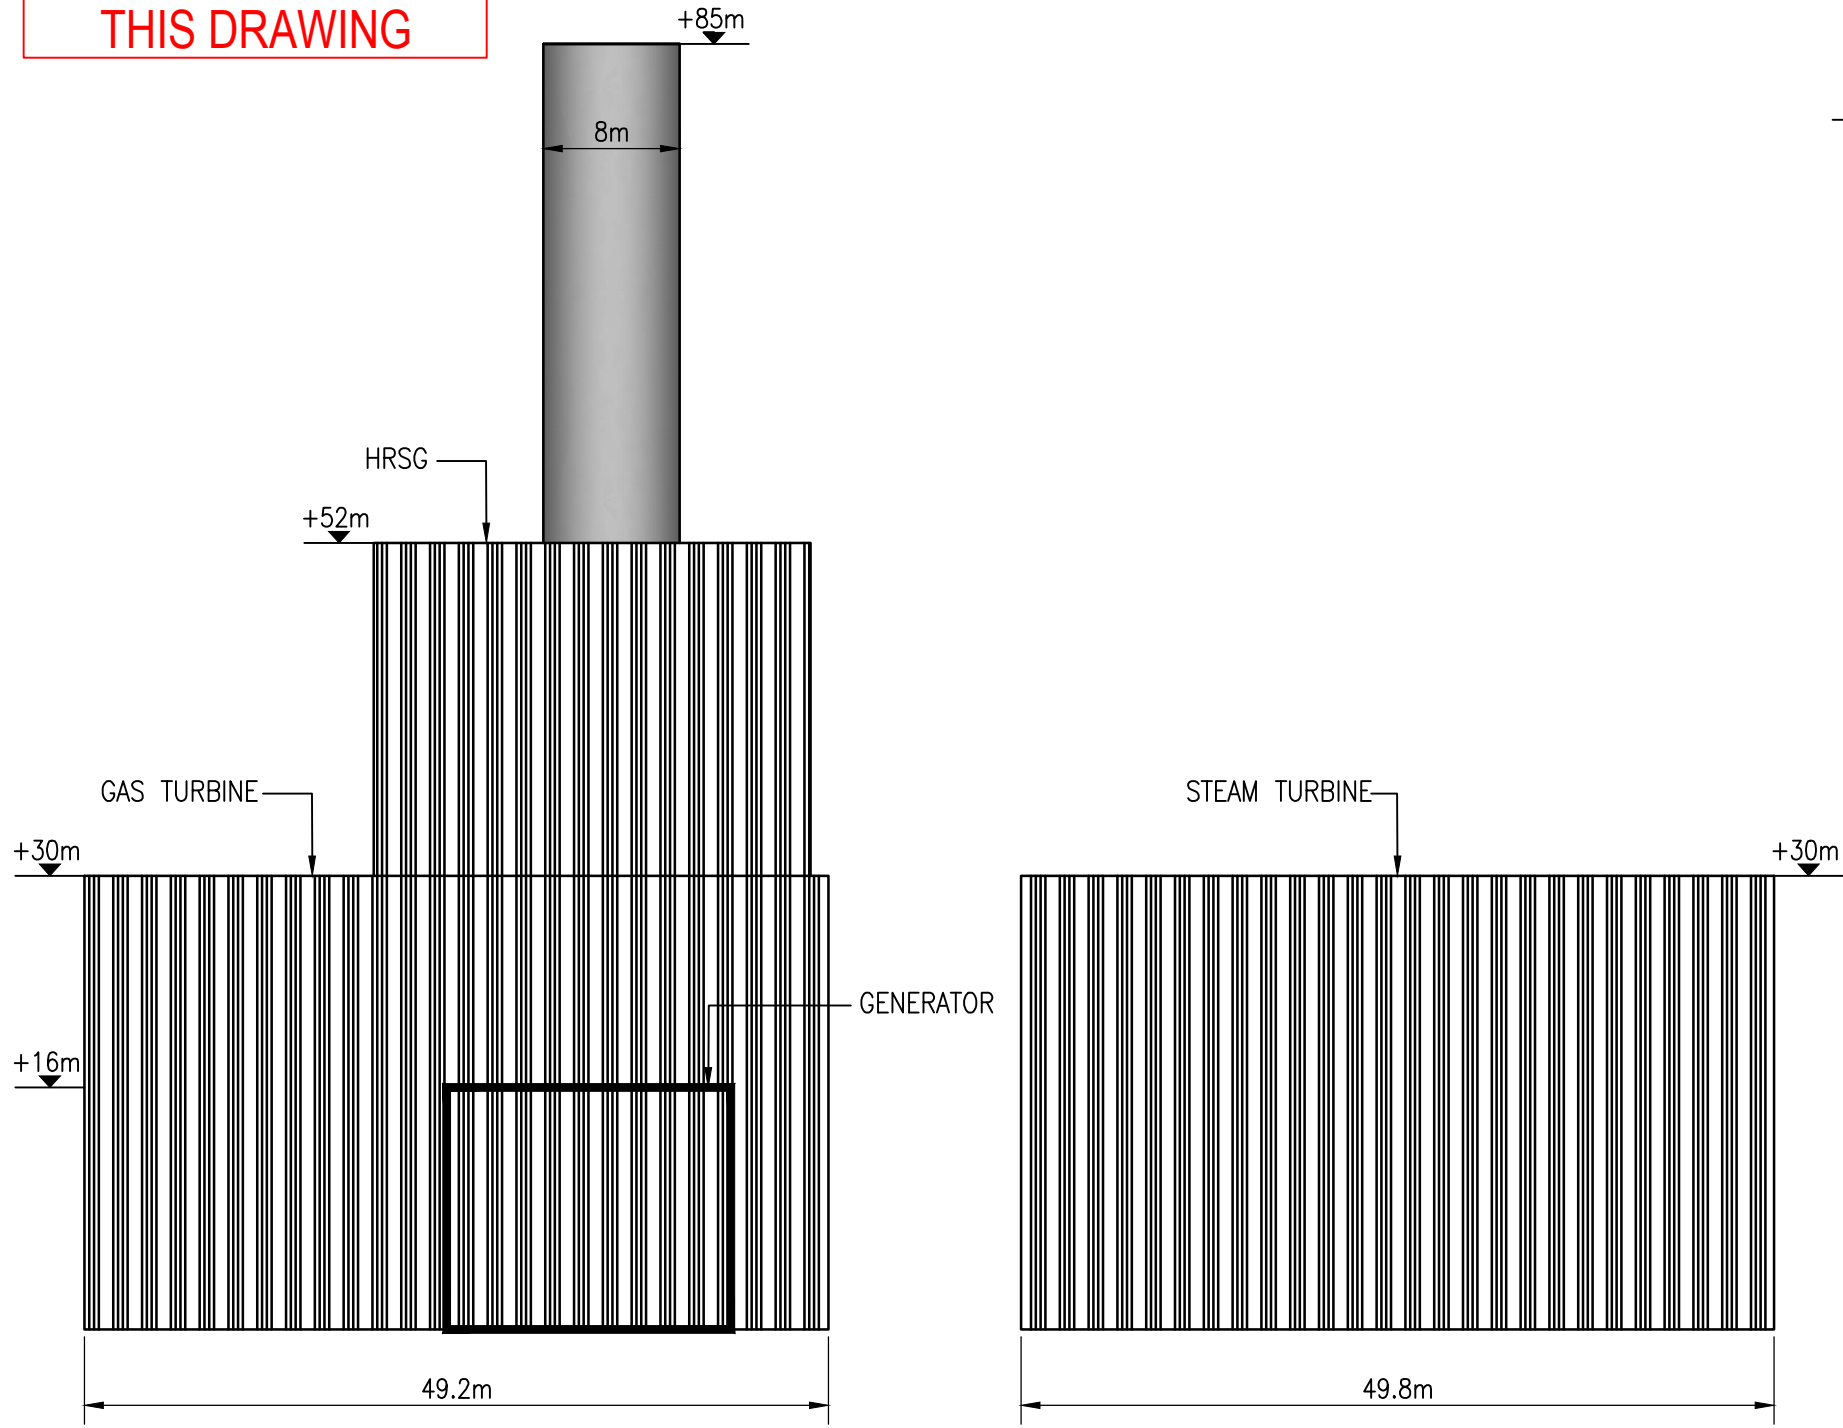

NORTH ELEVATION
SCALE 1:500

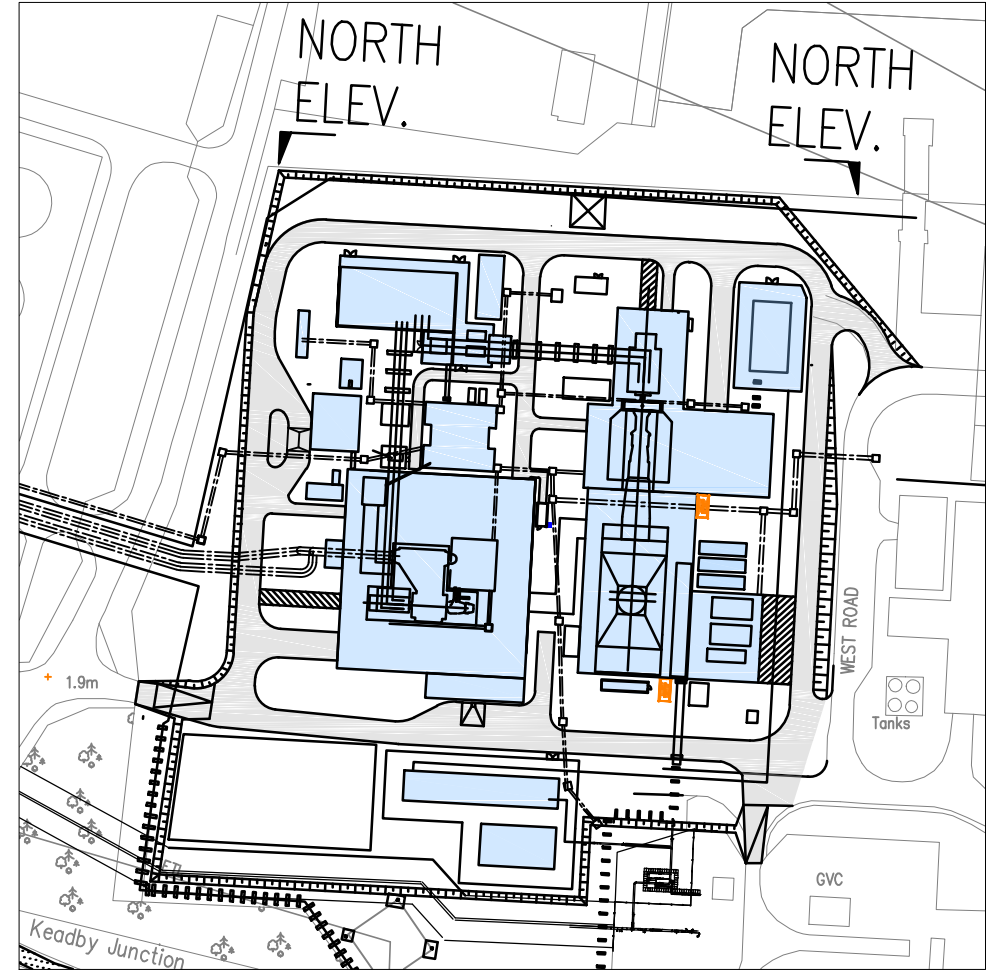

LOCATION PLAN
SCALE 1:2000

BASED UPON THE ORDINANCE SURVEY MAP WITH THE SANCTION OF THE CONTROLLER OF H.M. STATIONARY OFFICE CROWN COPYRIGHT RESERVED Licence No. 100019039

10	-	-	-	-
09	-	-	-	-
08	-	-	-	-
07	-	-	-	-
06	-	-	-	-
05	-	-	-	-
04	-	-	-	-
03	-	-	-	-
02	21/07/2017	D.CONWAY	J.LAWRIE	STACK HEIGHT UPDATED, BACKGROUND IMAGES REPLACED WITH BLOCKS
01	10/07/2017	C.RAMSAY	A.UNDERWOOD	PLANT ARRANGEMENT REVISED
REV	DATE	DRAWN BY	APPROVED BY	AMENDMENTS



DRAWING STATUS PRELIMINARY		
LOCATION KEADBY 2		
TITLE MULTI SHAFT LAYOUT 1X1 - NORTH ELEVATION LOOKING FROM NORTH - SOUTH		
SCALE 1:500	SSE PROJECT NUMBER	SSE DRAWING NUMBER 105_0805_0044
DRAWN BY C.RAMSAY	DRAWN DATE 02/02/2016	
APPROVED BY J.LAWRIE	APPROVED DATE 02/02/2016	SHEET 00
		REV. 02