




EAST ELEVATION (VIEW A)  
SCALE 1:500

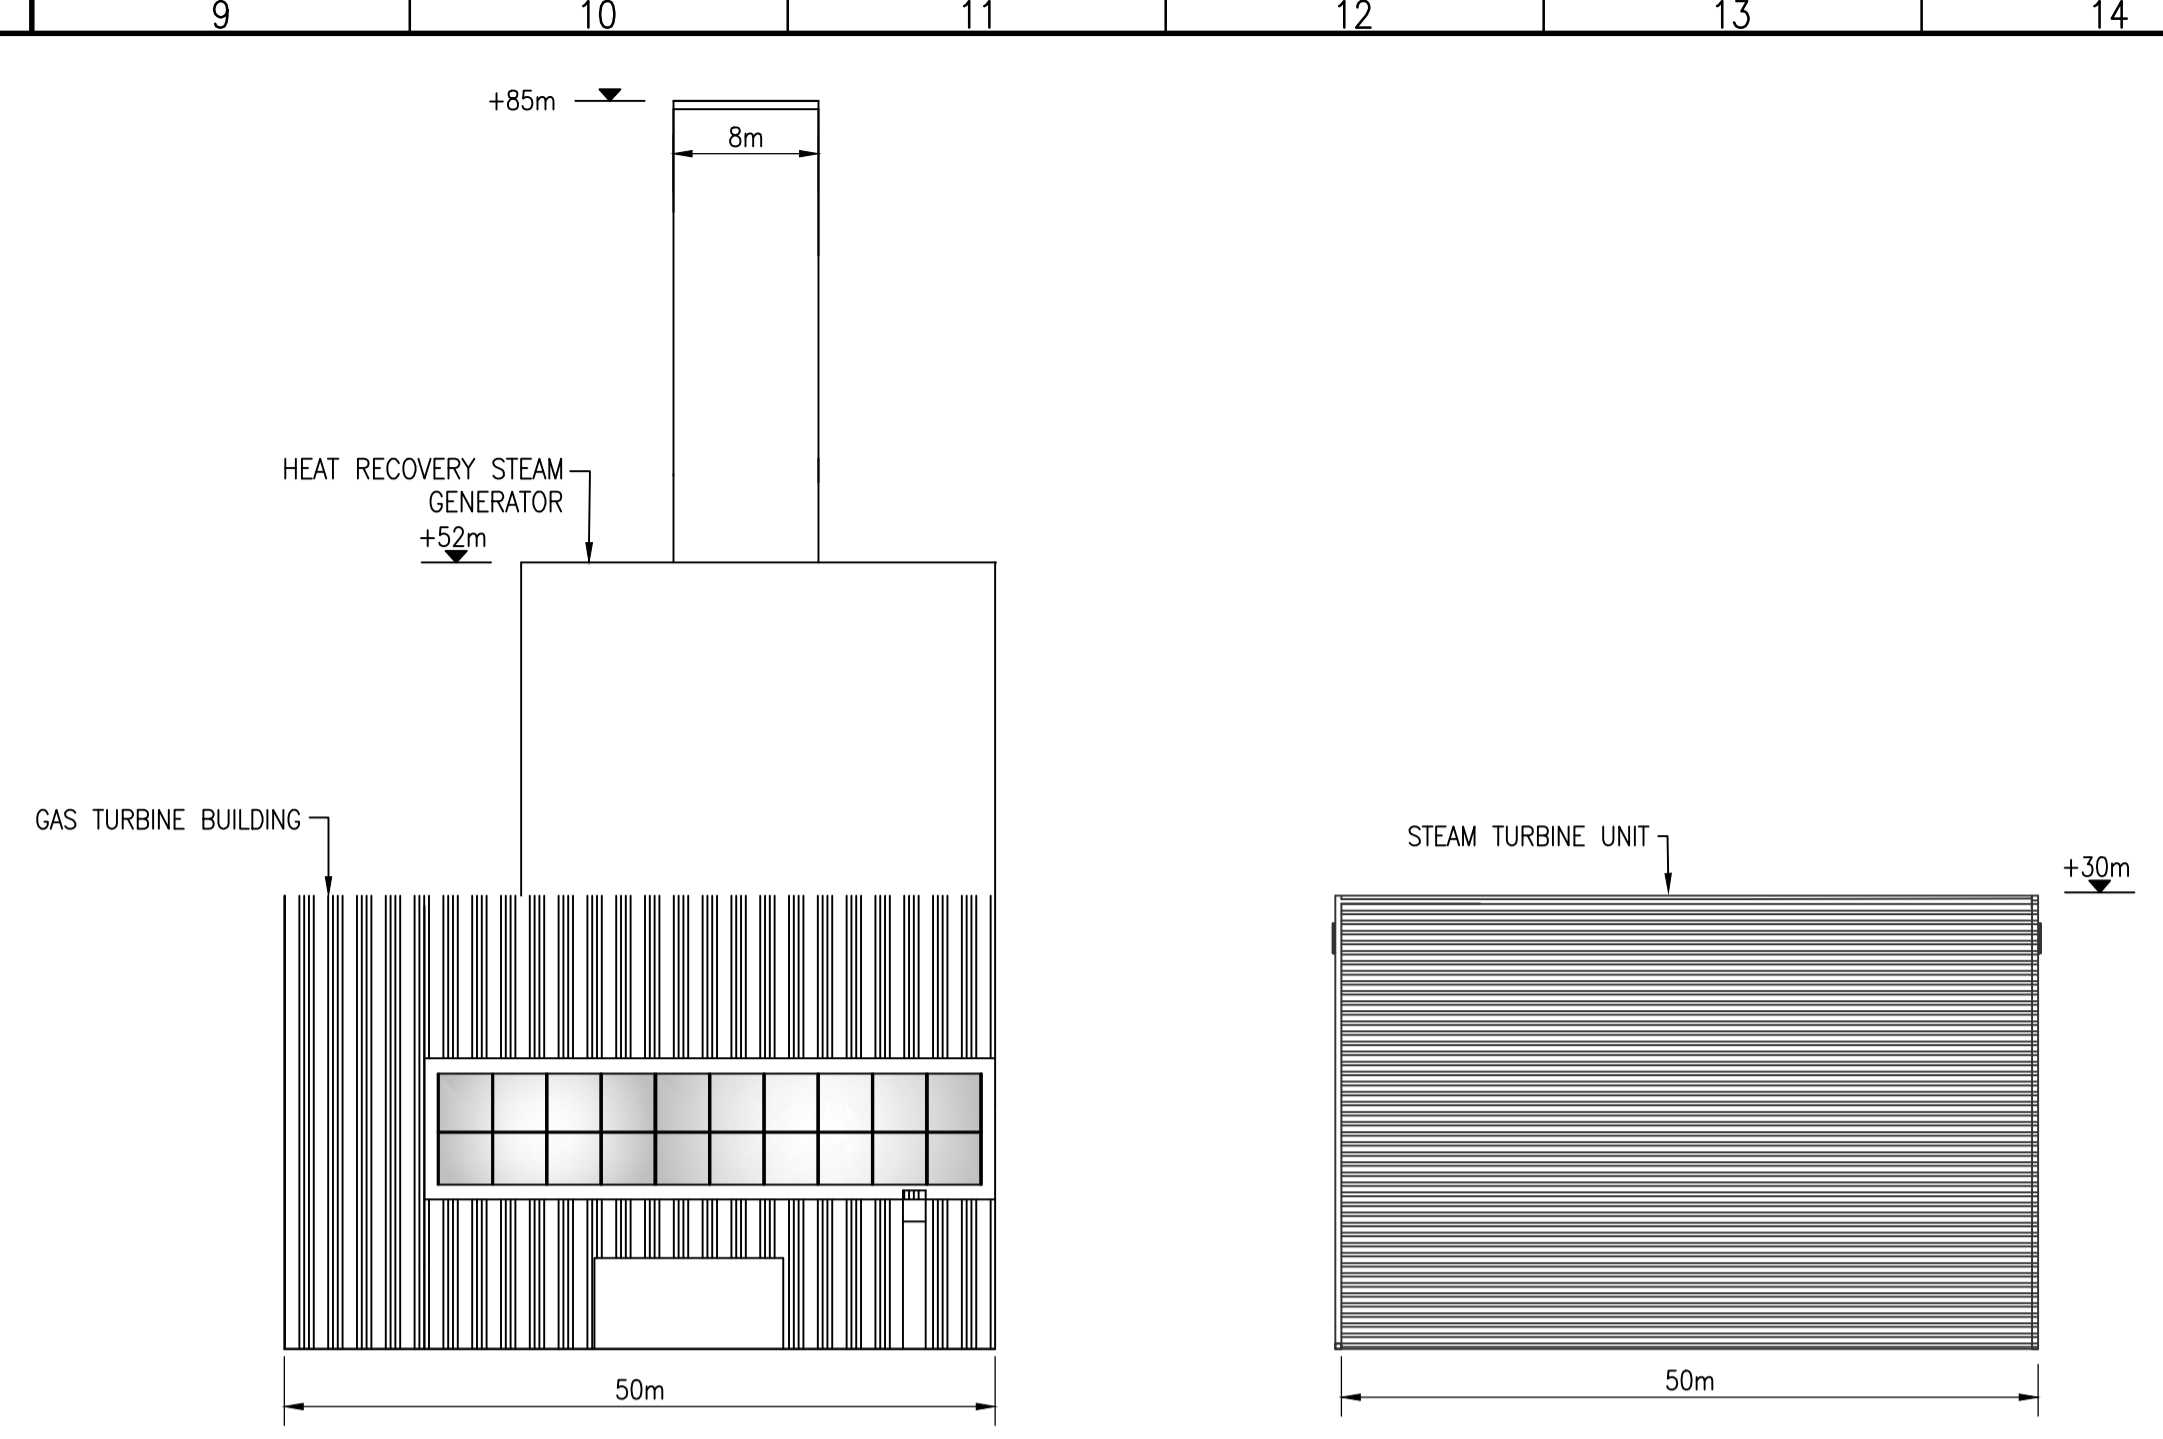


NORTH ELEVATION (VIEW B)  
SCALE 1:500

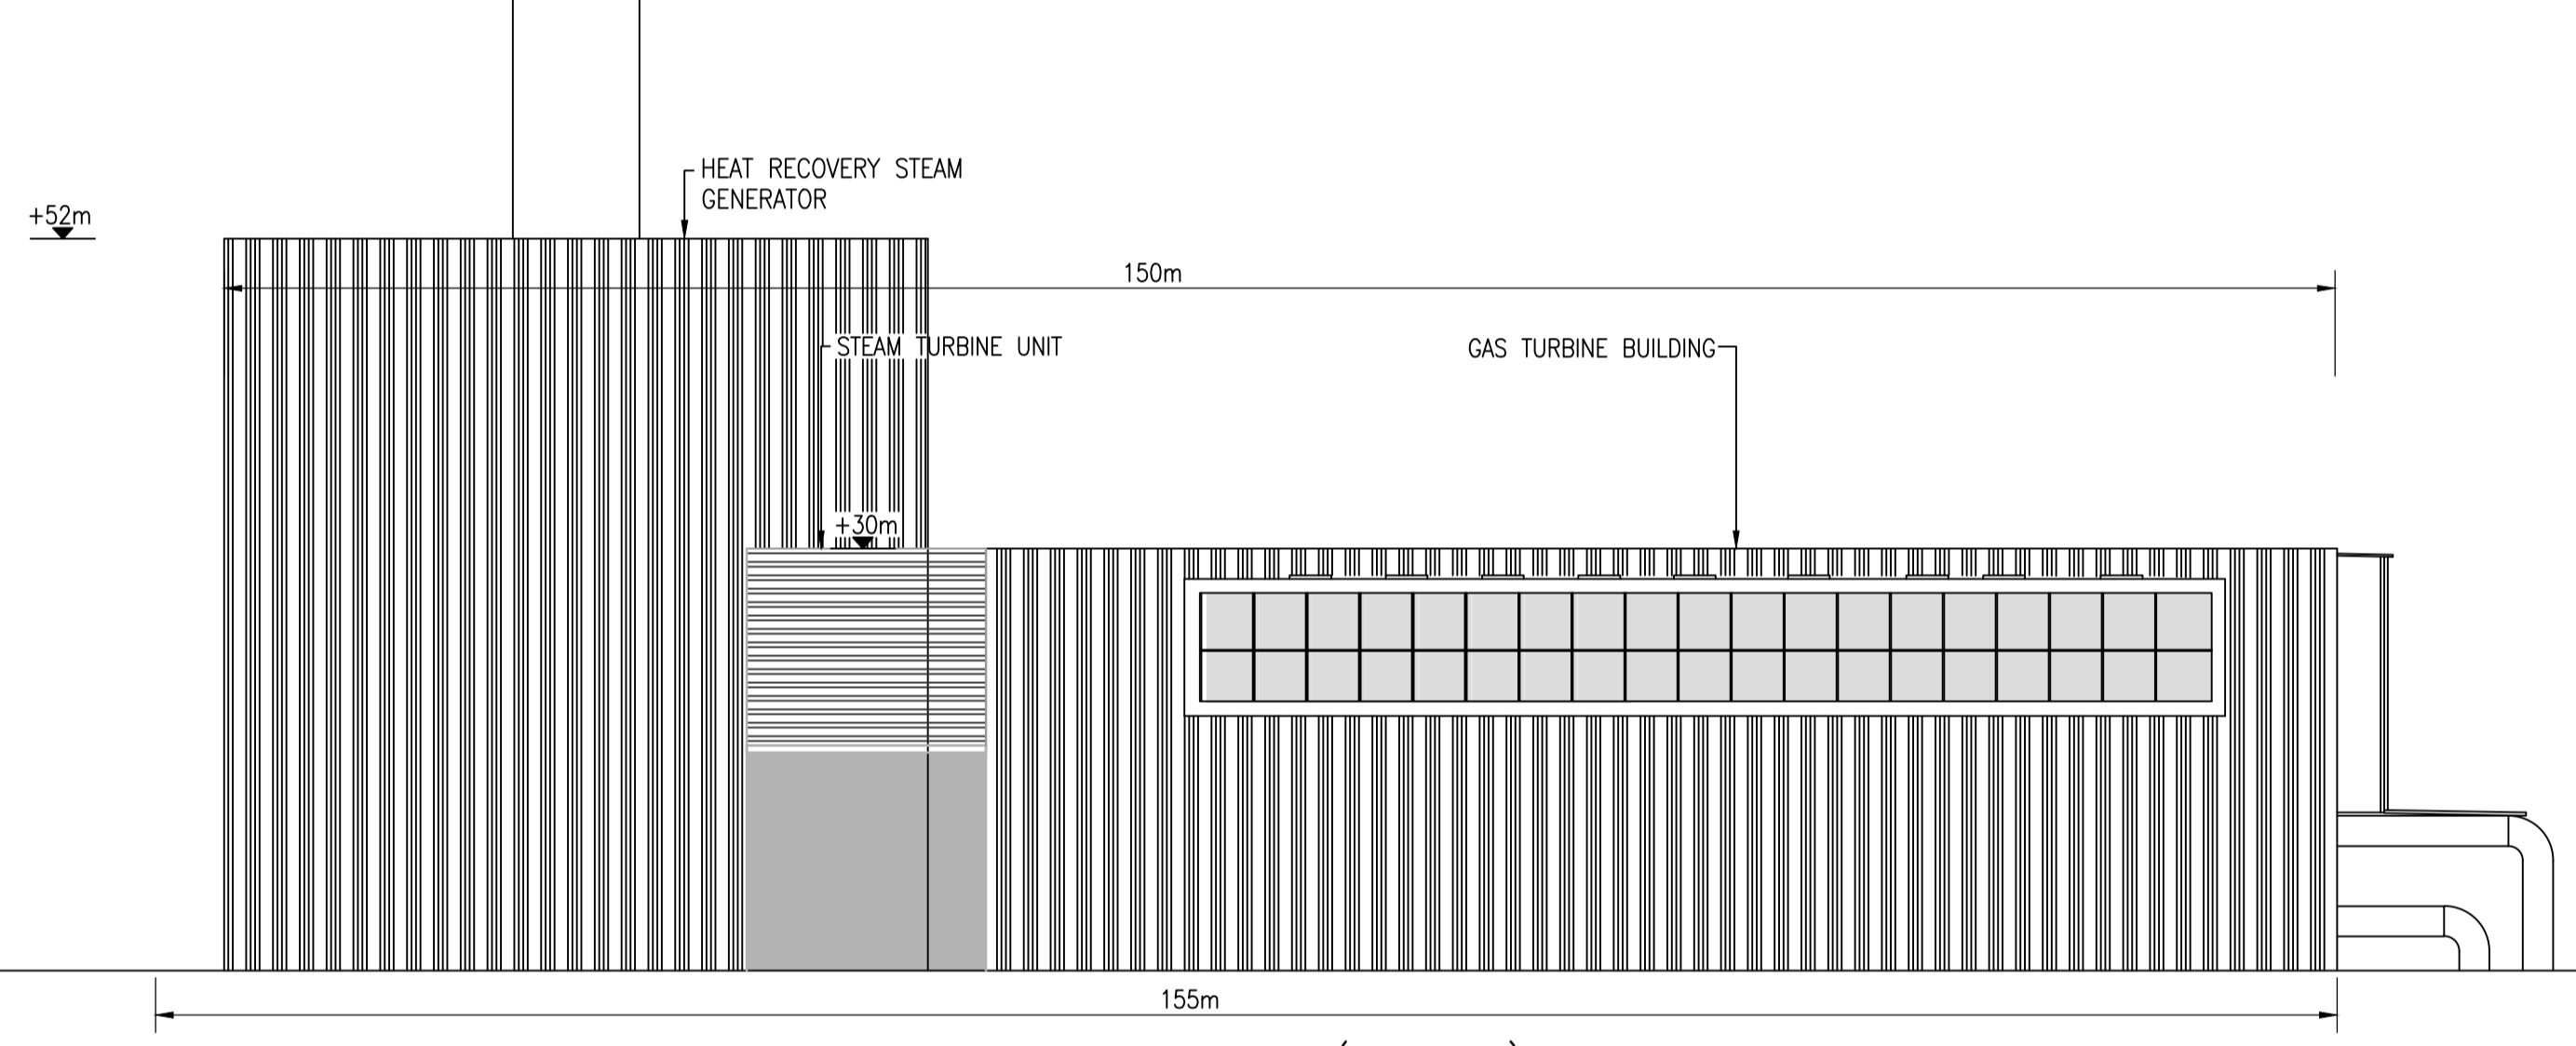


WEST ELEVATION (VIEW C)  
SCALE 1:500

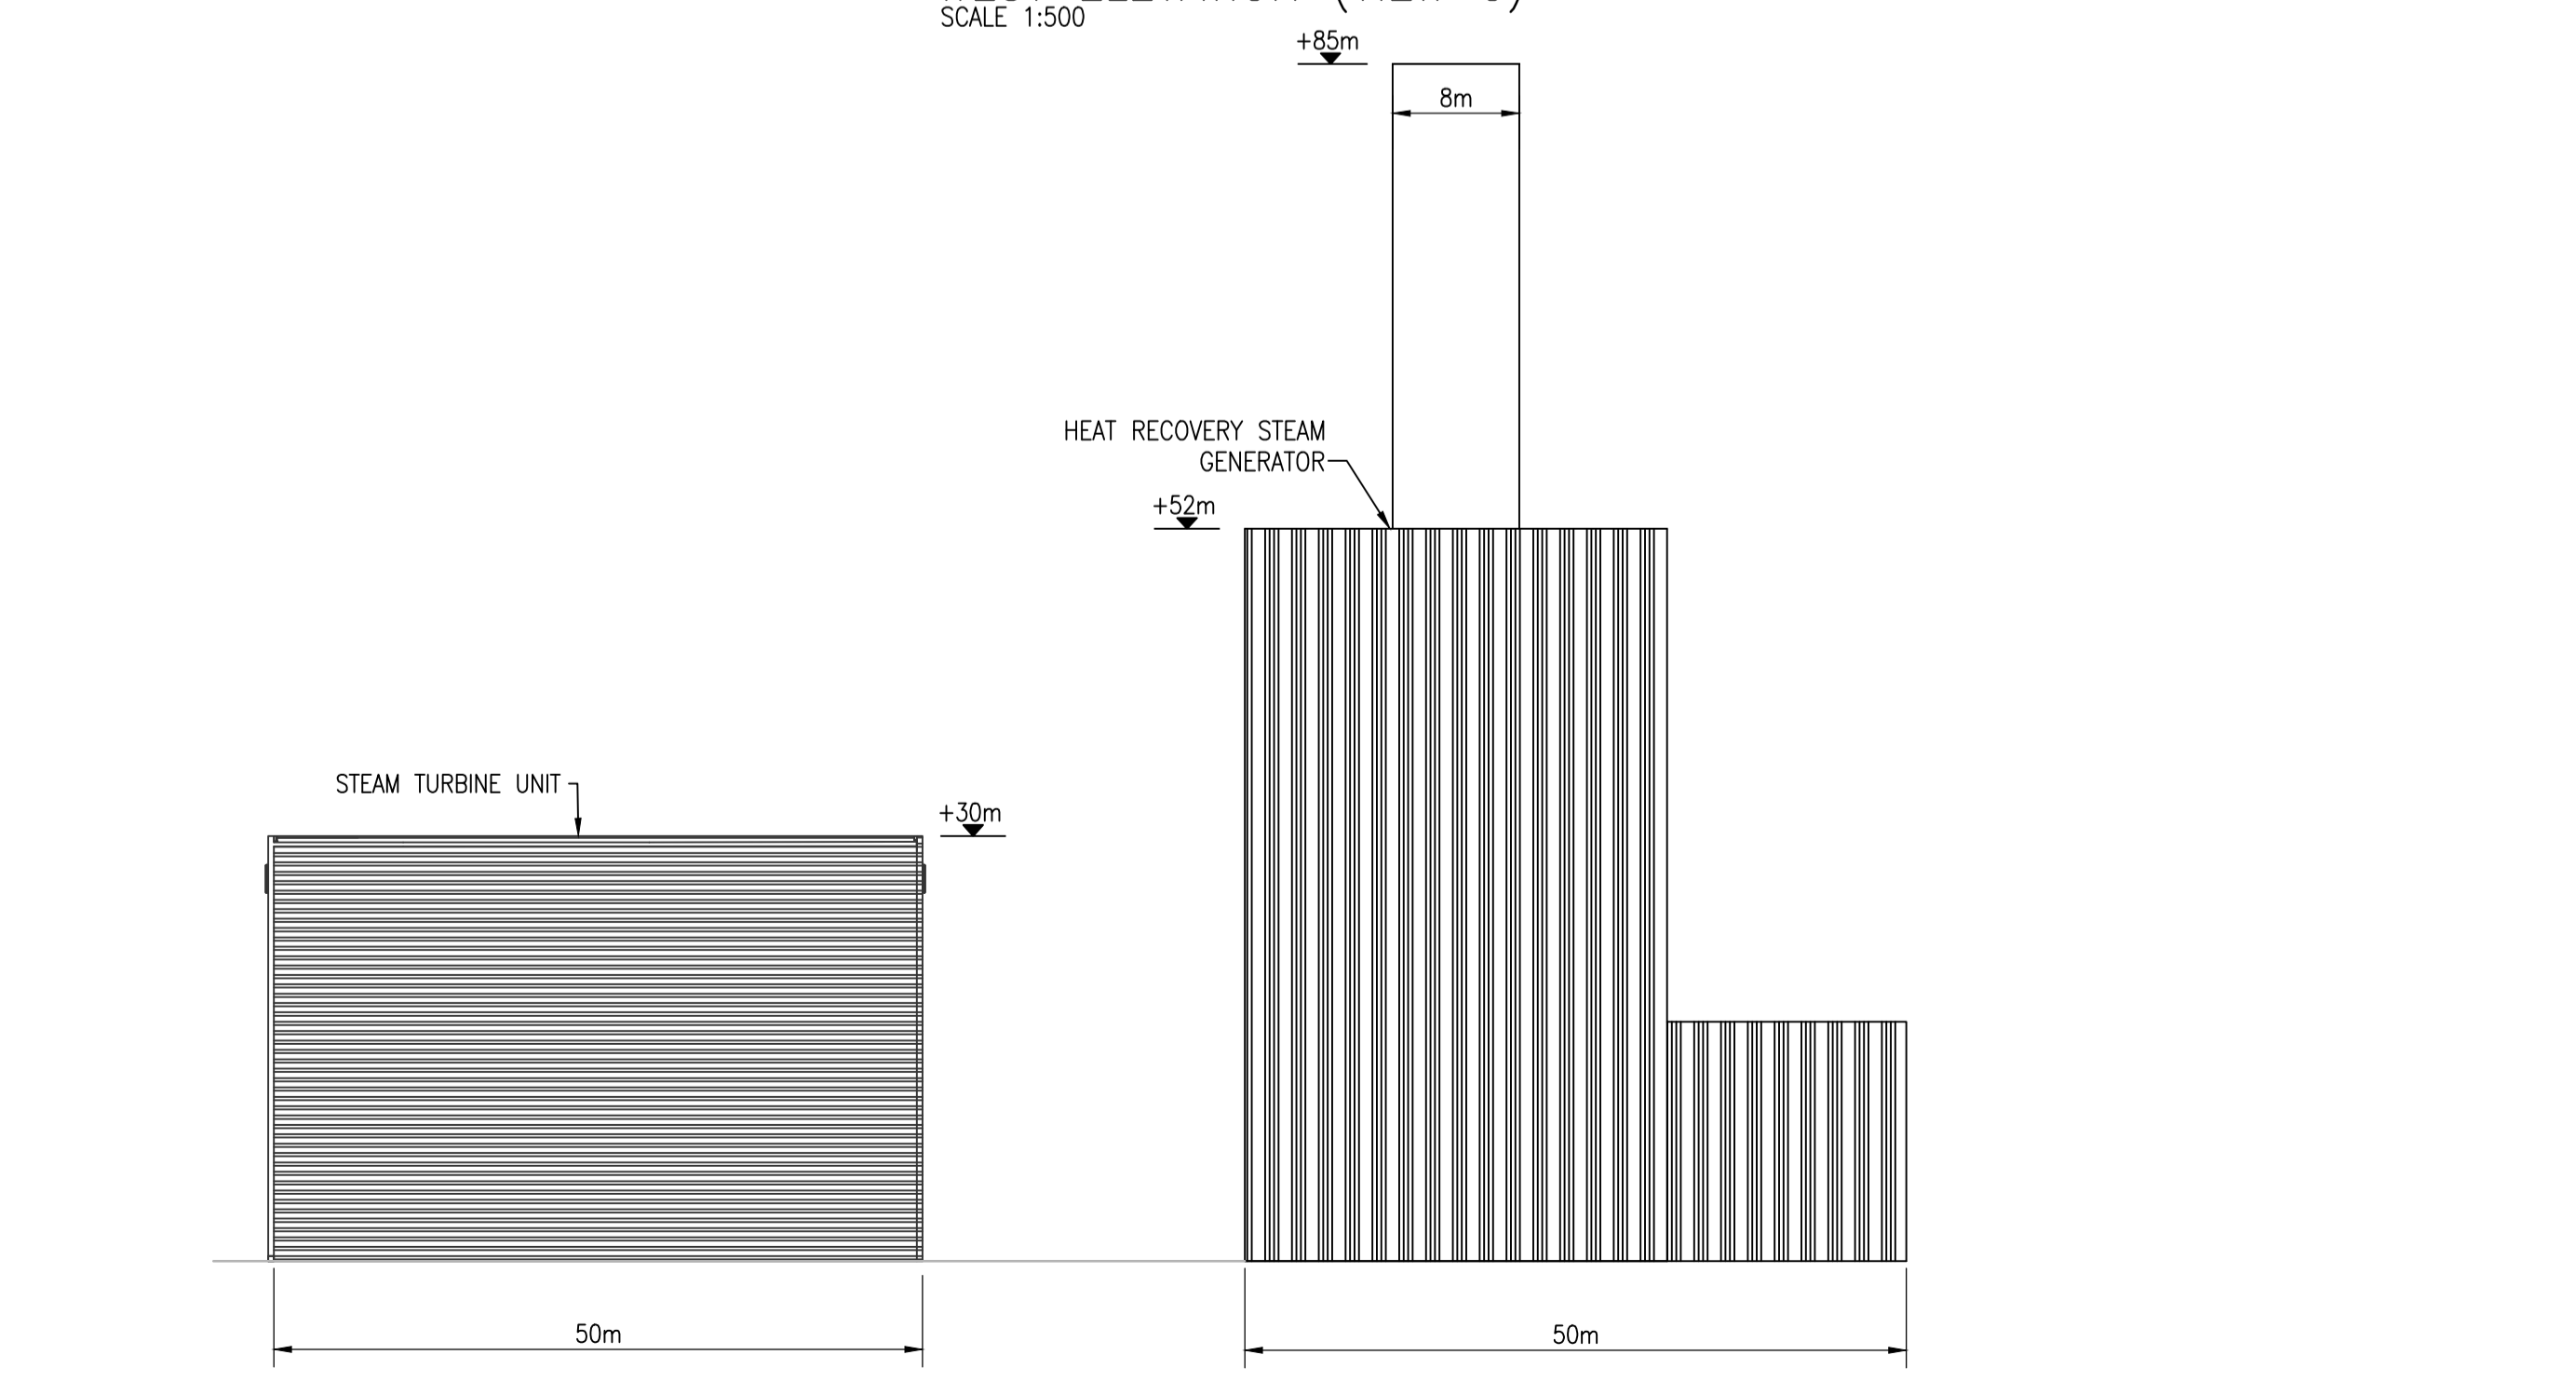

SOUTH ELEVATION (VIEW D)  
SCALE 1:500

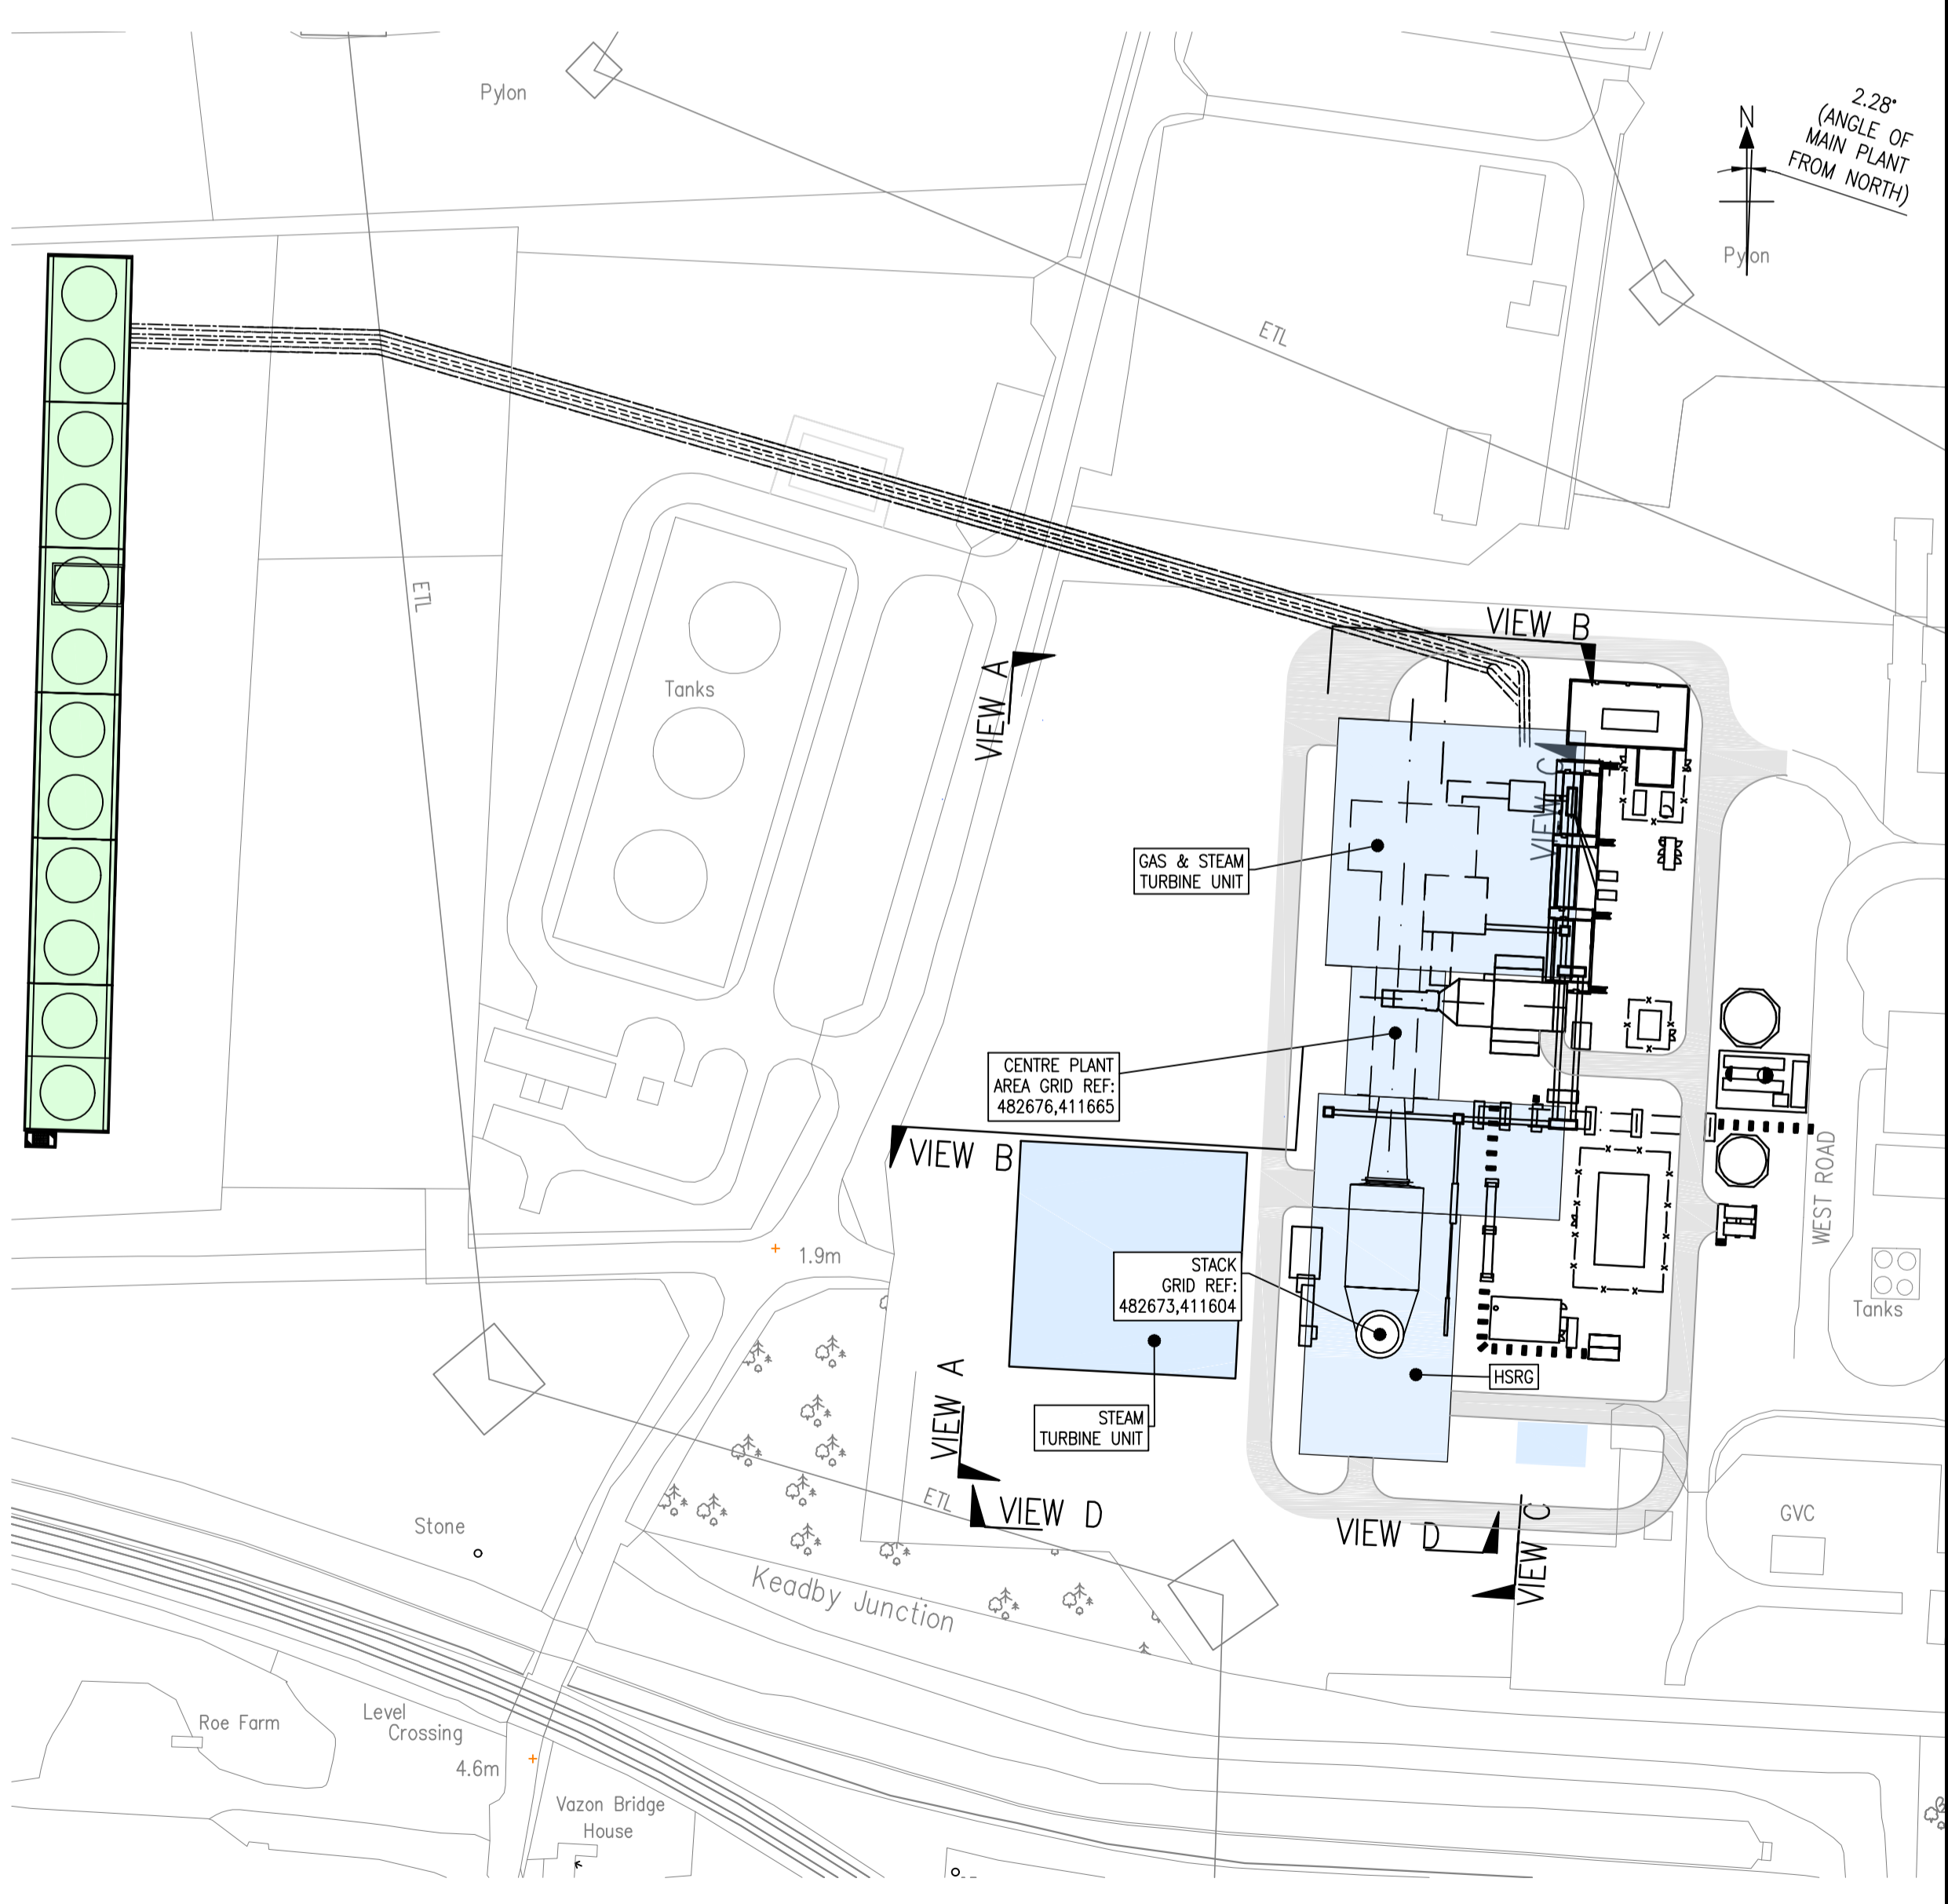

LOCATION PLAN  
SCALE 1:1200

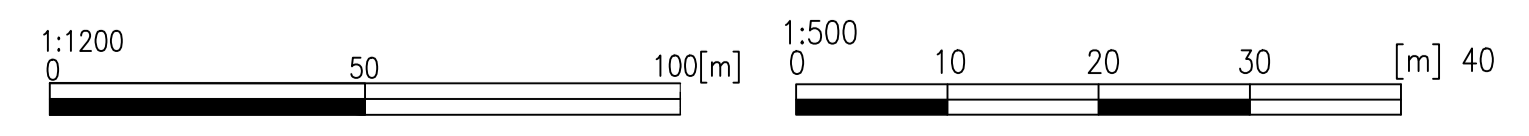

BASED UPON THE ORDINANCE SURVEY MAP WITH THE SANCTION OF THE CONTROLLER OF H.M. STATIONARY OFFICE CROWN COPYRIGHT RESERVED Licence No. 100019039

NOTES:

REV	DATE	DRWN BY	APP. BY	AMENDMENTS
10	-	-	-	-
09	-	-	-	-
08	-	-	-	-
07	-	-	-	-
06	-	-	-	-
05	-	-	-	-
04	-	-	-	-
03	21.07.17	D.C.	J.L.	BUILDING DIMENSIONS AMENDED
02	25.01.16	C.R.	J.L.	GENERAL CHANGES
01	09.11.15	C.R.	J.L.	STACK EDITED TO SHOW FULL EXTENTS OF STRUCTURE

**sse generation**

SCALE AS SHOWN	SSE PROJECT NUMBER
DRAWN BY C.RAMSAY	DRAWN DATE 03/11/2015
APPROVED BY J.LAWRIE	APPROVED DATE 04/11/2015

DRAWING STATUS FOR INFORMATION

LOCATION KEADBY 2

TITLE CONSOLIDATED PARAMETER LAYOUT

SSE DRAWING NUMBER 105_0805_0040	SHEET 00	REV. 03
----------------------------------	----------	---------