

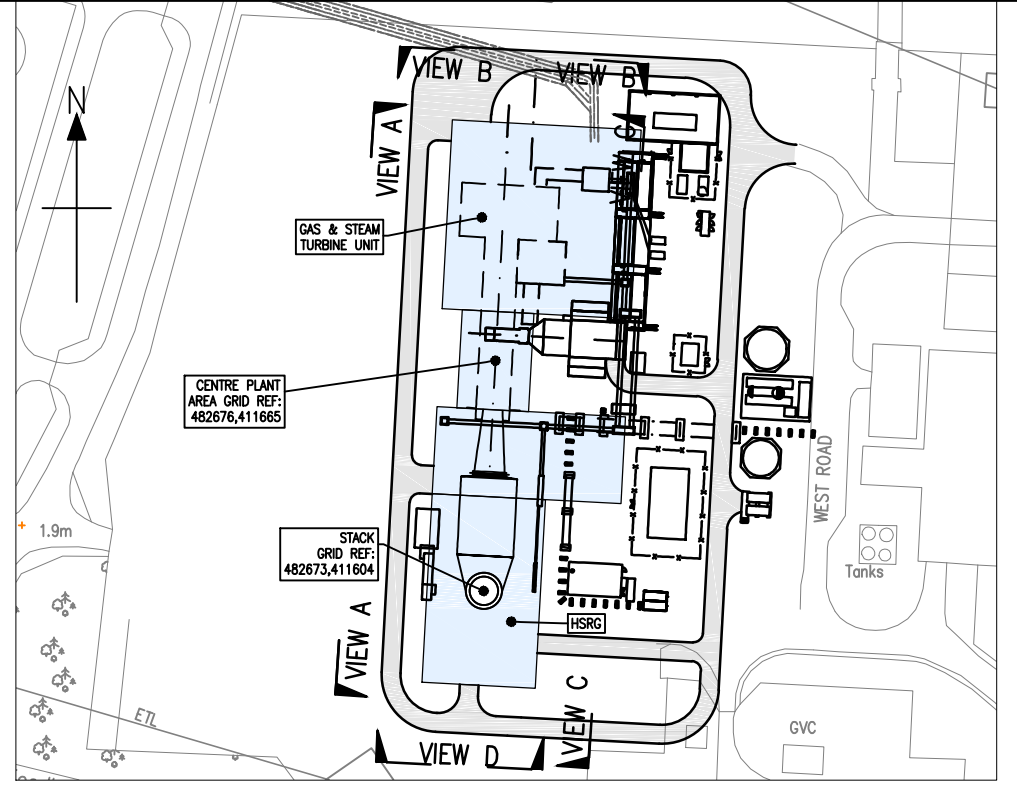


NORTH ELEVATION (VIEW B)  
SCALE 1:500

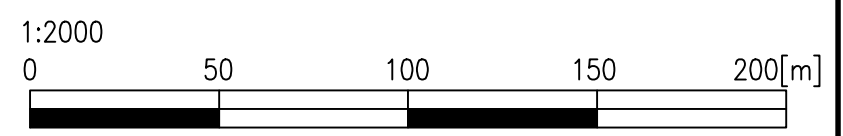


LOCATION PLAN  
SCALE 1:2000

BASED UPON THE ORDNANCE SURVEY MAP WITH THE SANCTION OF THE CONTROLLER OF H.M. STATIONARY OFFICE CROWN COPYRIGHT RESERVED Licence No. 10034870

 

REV	DATE	DRAWN BY	APPROVED BY	AMENDMENTS
10	-	-	-	-
09	-	-	-	-
08	-	-	-	-
07	-	-	-	-
06	-	-	-	-
05	-	-	-	-
04	19/07/2017	D.CONWAY	J.LAWRIE	CONTROL & ADMINISTRATION BUILDING REMOVED, LAYOUT UPDATED.
03	07.02.2016	C.RAMSAY	J.LAWRIE	LOCATION PLAN ADDED & ELEVATION AMENDED TO SHOW OTHER BUILDINGS.
02	12.06.2015	C.RAMSAY	A.MACSWEEEN	DRAWING DIMENSIONS AMENDED
01	21.10.2014	C.RAMSAY	J.LAWRIE	DRAWING DIMENSIONS AMENDED FROM COMMENTS.

		DRAWING STATUS FOR INFORMATION			
		LOCATION KEADBY 2			
SCALE 1:500 @ A3		SSE PROJECT NUMBER		TITLE SINGLE SHAFT OPTION - NORTH ELEVATION	
DRAWN BY C.RAMSAY		DRAWN DATE 03/10/2013			
APPROVED BY A.MACSWEEEN		APPROVED DATE 03/10/2013			
		SSE DRAWING NUMBER 105_0805_0010		SHEET 00	REV. 04