



LOCATION PLAN

SCALE 1:2000

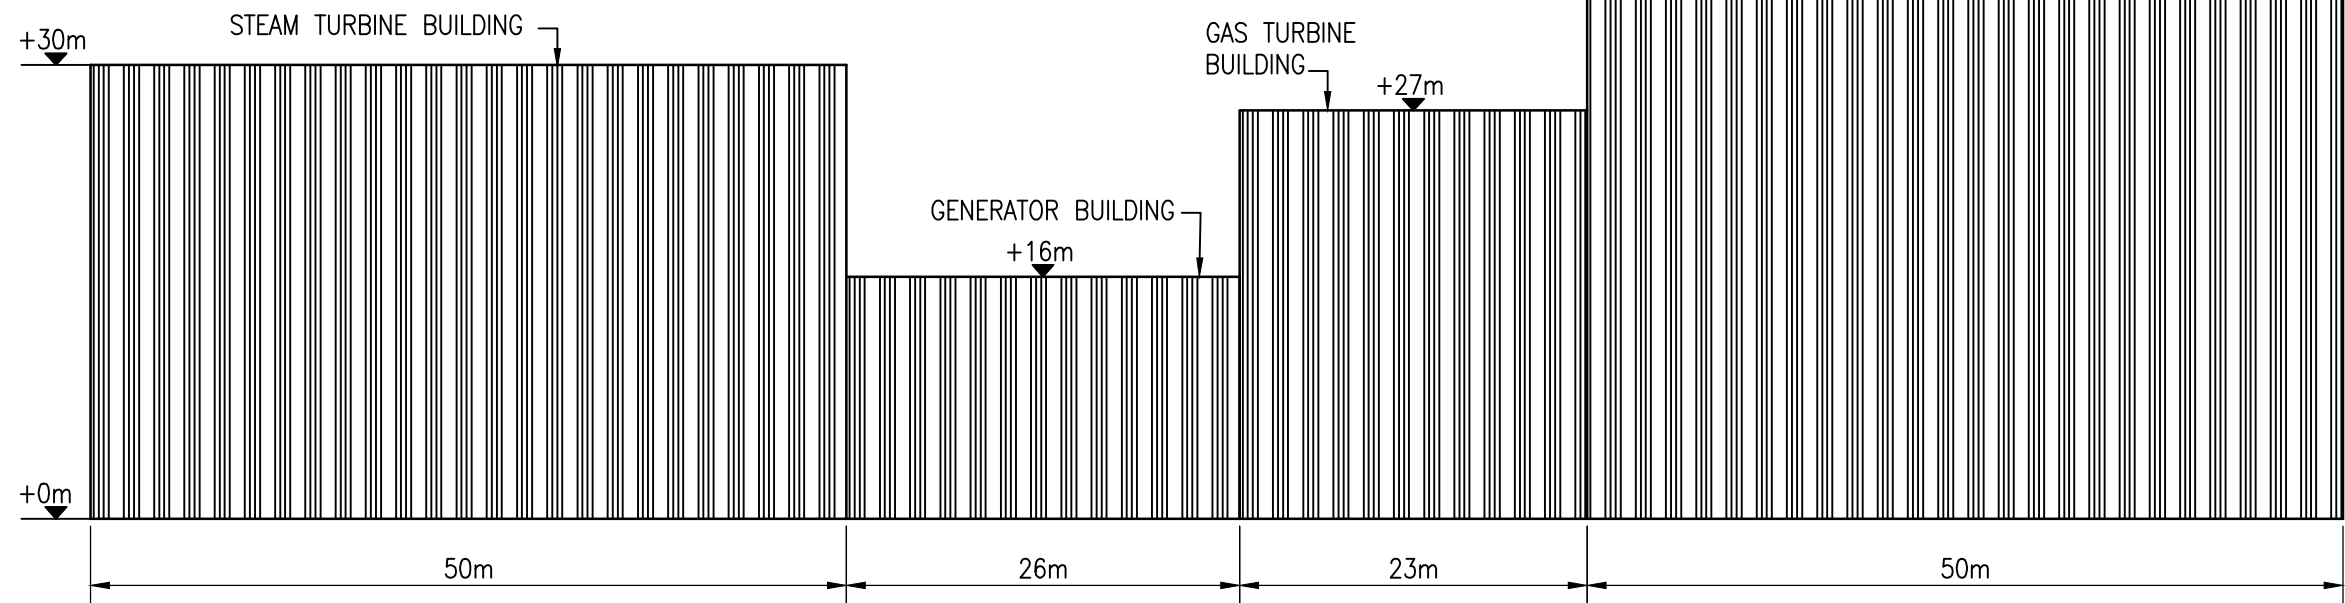

EAST ELEVATION (VIEW A)
SCALE 1:500

10	-	-	-	-
09	-	-	-	-
08	-	-	-	-
07	-	-	-	-
06	-	-	-	-
05	-	-	-	-
04	19.07.2017	D.CONWAY	J.LAWRIE	WORKSHOP & CONTROL AND ADMINISTRATION BUILDINGS REMOVED
03	07.02.2016	C.RAMSAY	J.LAWRIE	LOCATION PLAN ADDED & ELEVATION AMENDED TO SHOW OTHER BUILDINGS.
02	12.06.2015	C.RAMSAY	A.MACSWEEEN	DRAWING DIMENSIONS AMENDED
01	21.10.2014	C.RAMSAY	J.LAWRIE	DRAWING DIMENSIONS AMENDED FROM COMMENTS.
REV	DATE	DRAWN BY	APPROVED BY	AMENDMENTS

		DRAWING STATUS FOR INFORMATION			
		LOCATION KEADBY 2			
SCALE 1:500 @ A3		SSE PROJECT NUMBER		TITLE SINGLE SHAFT OPTION - EAST ELEVATION	
DRAWN BY C.RAMSAY		DRAWN DATE 03/10/2013			
APPROVED BY A.MACSWEEEN		APPROVED DATE 03/10/2013			
		SSE DRAWING NUMBER 105_0805_0011		SHEET 00	REV. 04