




EAST ELEVATION (VIEW A)
SCALE 1:500

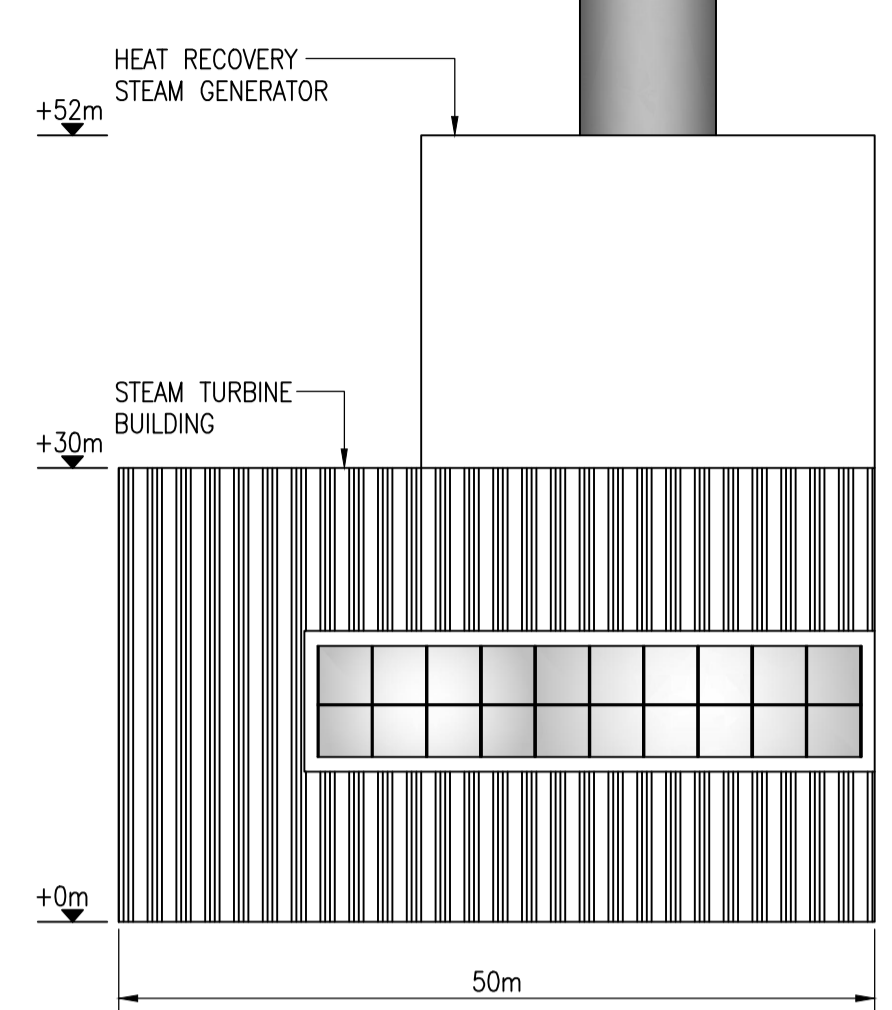


NORTH ELEVATION (VIEW B)
SCALE 1:500

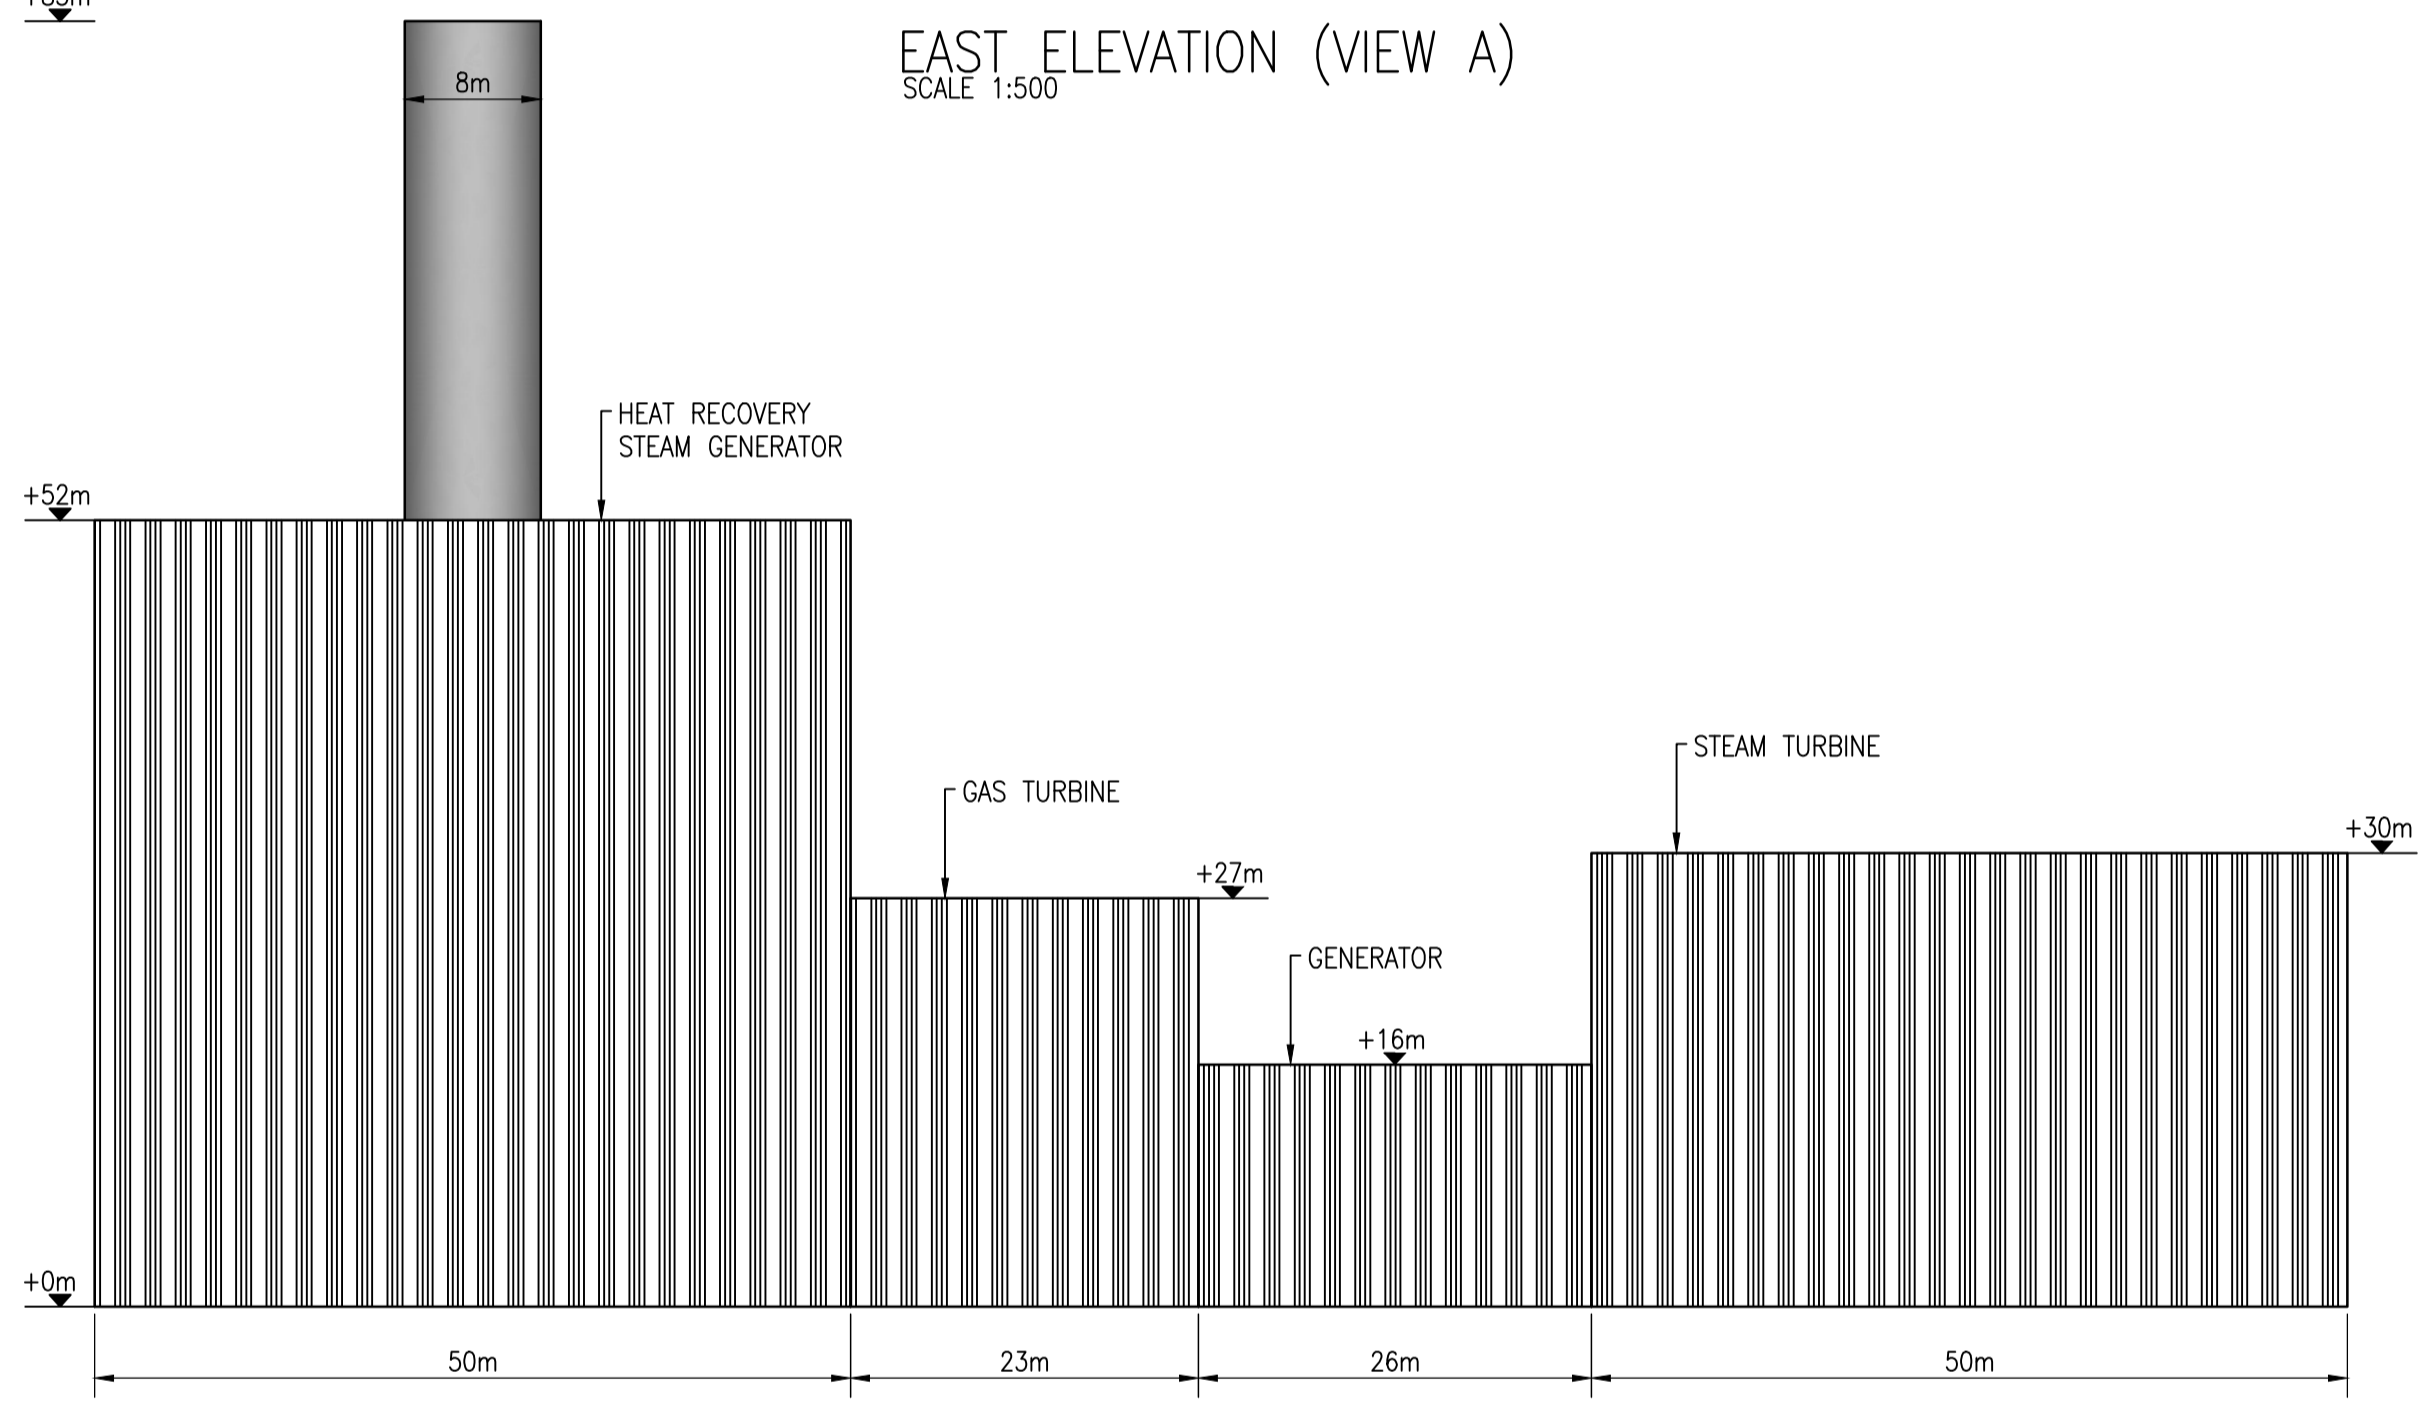


WEST ELEVATION (VIEW C)
SCALE 1:500

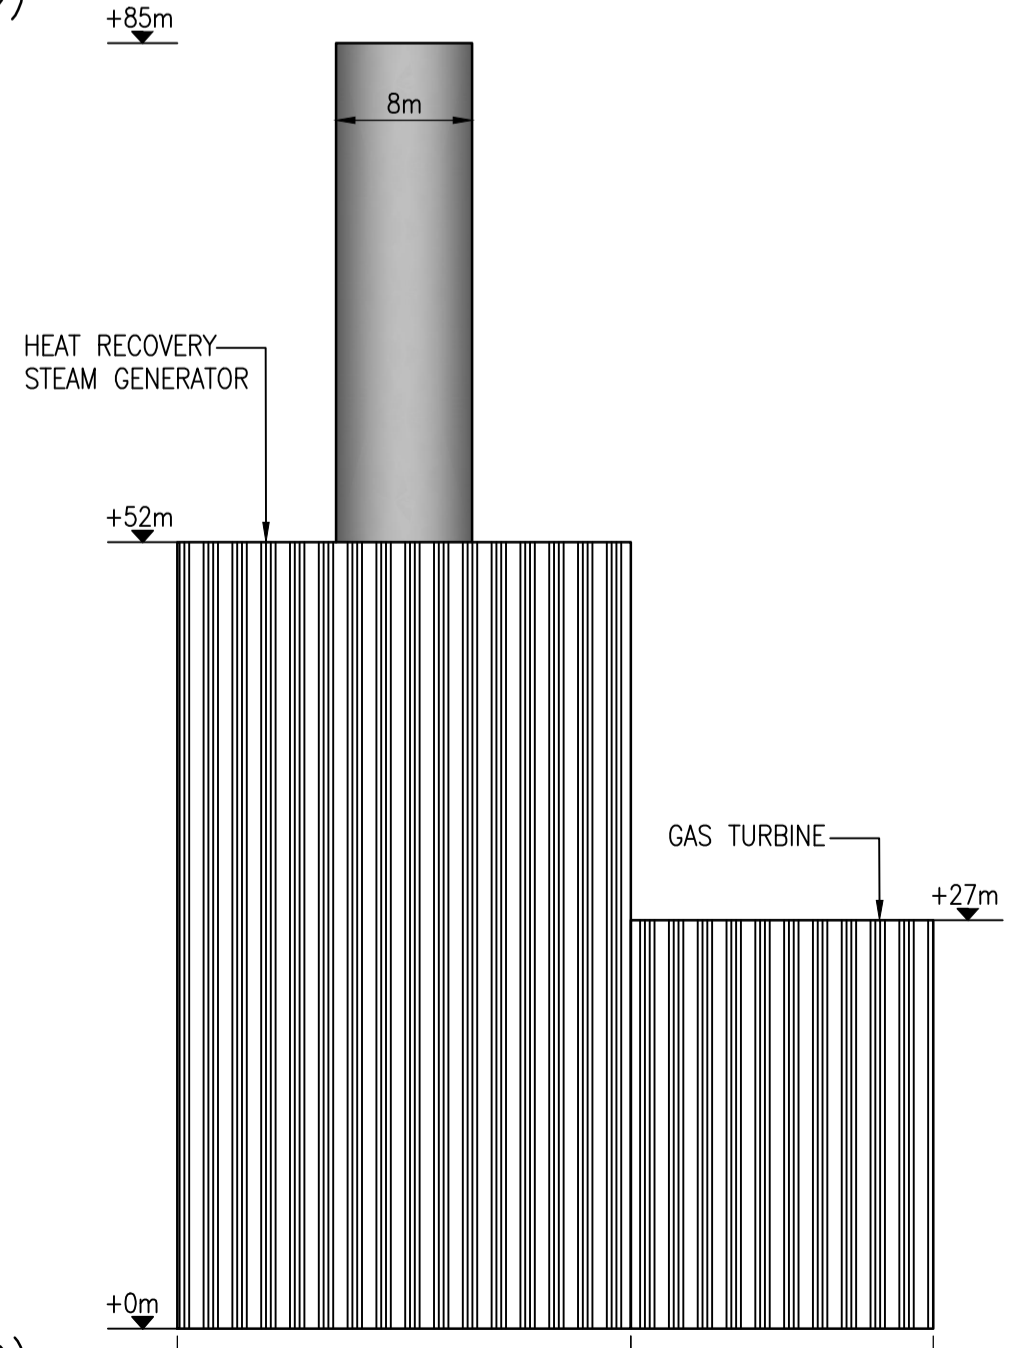

SOUTH ELEVATION (VIEW D)
SCALE 1:500

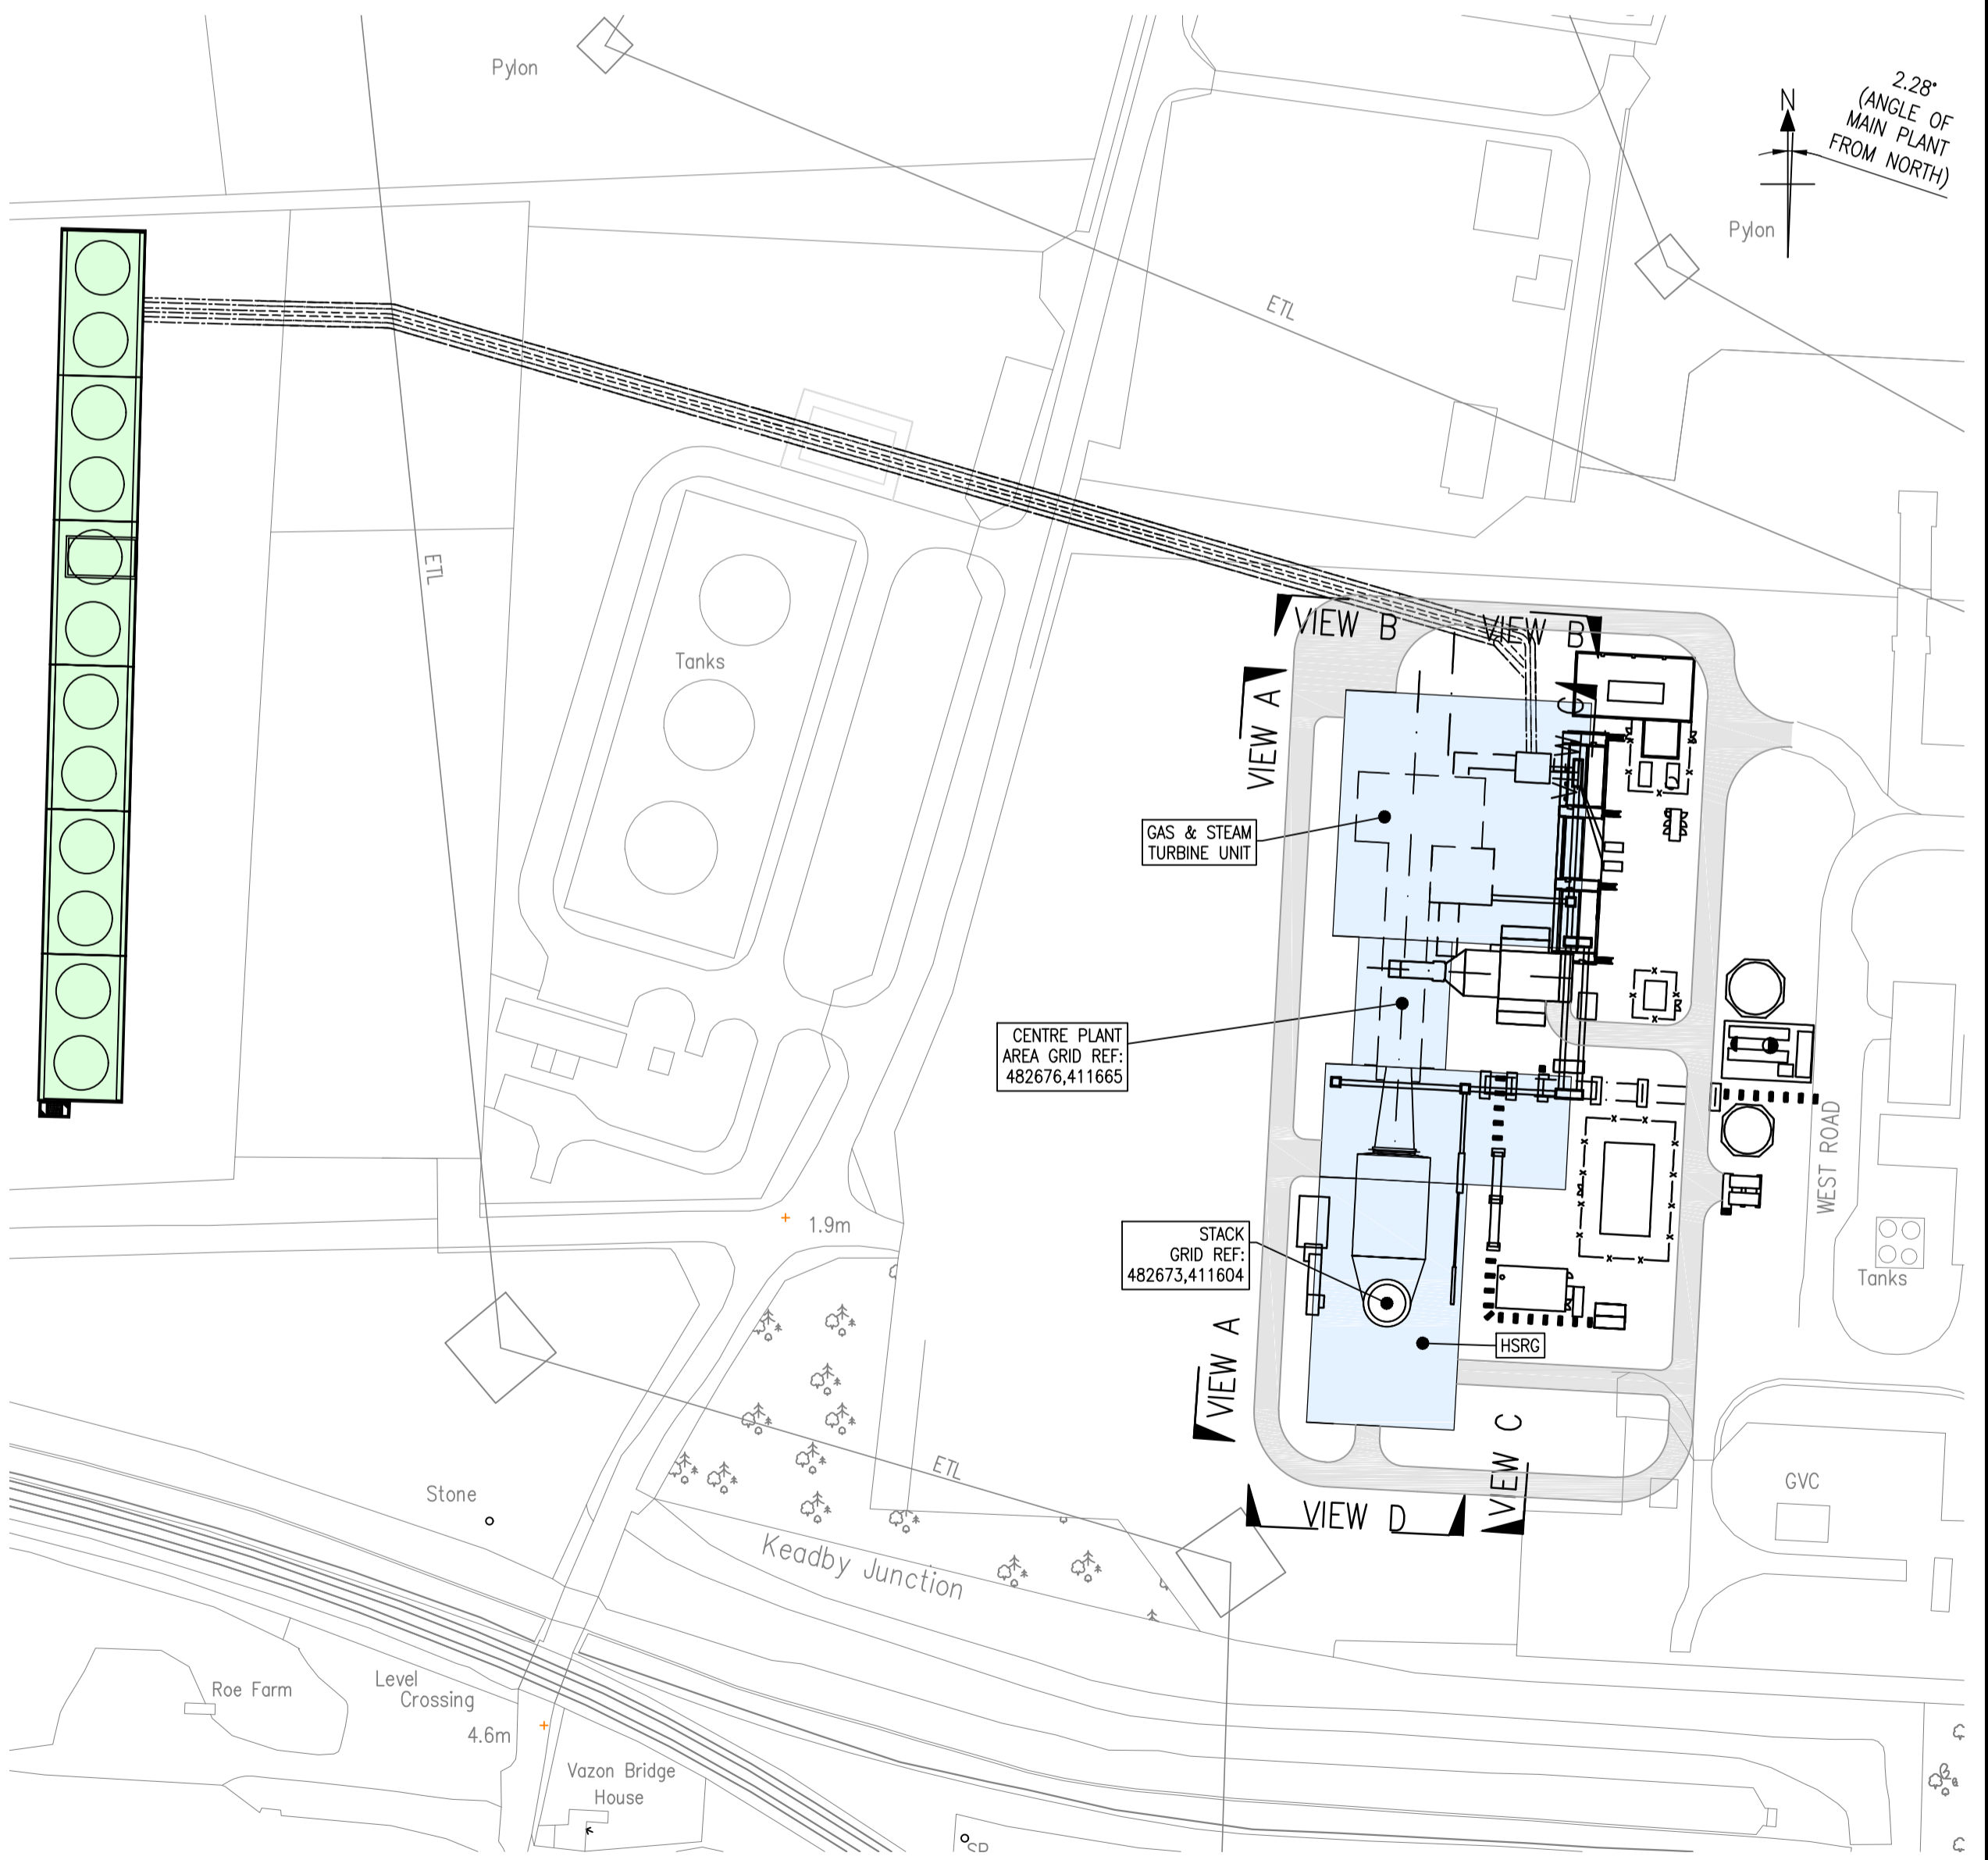

LOCATION PLAN
SCALE 1:1200

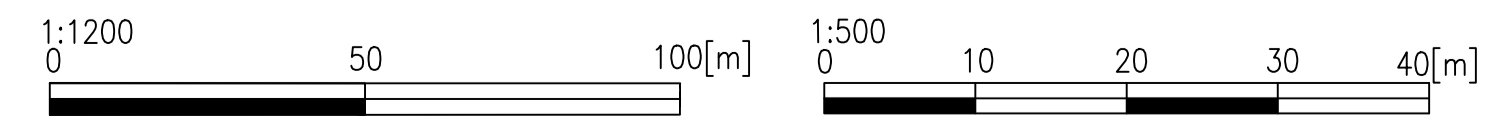

BASED UPON THE ORDNANCE SURVEY
MAP WITH THE SANCTION OF THE CONTROLLER
OF H.M. STATIONARY OFFICE CROWN COPYRIGHT
RESERVED Licence No. 10034870

NOTES:

REV	DATE	DRWN BY	APP. BY	AMENDMENTS
10	-	-	-	-
09	-	-	-	-
08	-	-	-	-
07	-	-	-	-
06	-	-	-	-
05	-	-	-	-
04	-	-	-	-
03	19.07.17	D.C.	J.L.	STORE & ADMIN BUILDINGS REMOVED, SHAFT LAYOUT UPDATED.
02	25.01.16	C.R.	J.L.	GENERAL AMENDMENTS, STORE AND ADMIN BUILDING ADDED TO ELEVATIONS.
01	20.08.15	C.R.	A.C.	LAYOUT REVISED TO MATCH ELEVATIONS.

SCALE AS SHOWN	SSE PROJECT NUMBER
DRAWN BY C.RAMSAY	DRAWN DATE 22/06/2015
APPROVED BY A.MACSWEEEN	APPROVED DATE 22/06/2015
DRAWING STATUS FOR INFORMATION	
LOCATION KEADBY 2	
TITLE SINGLE SHAFT LAYOUT - ELEVATIONS	
SSE DRAWING NUMBER 105_0805_0036	SHEET 00 REV. 03