
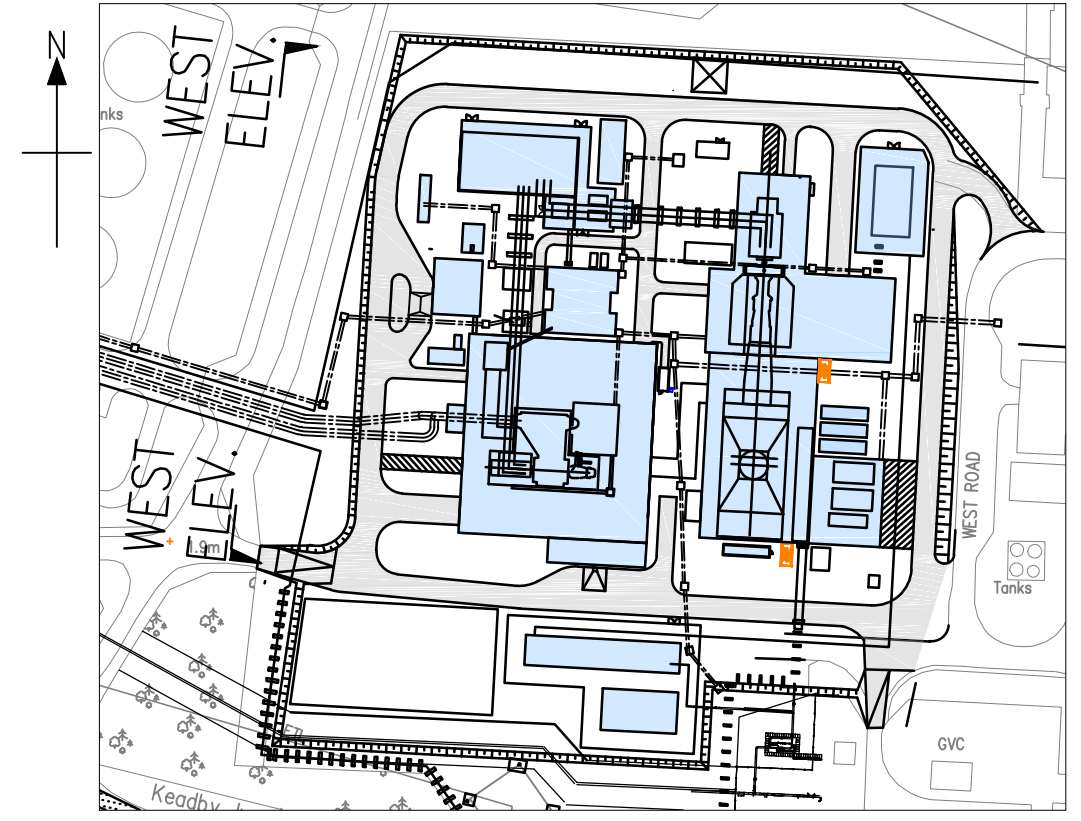


DO NOT SCALE FROM THIS DRAWING

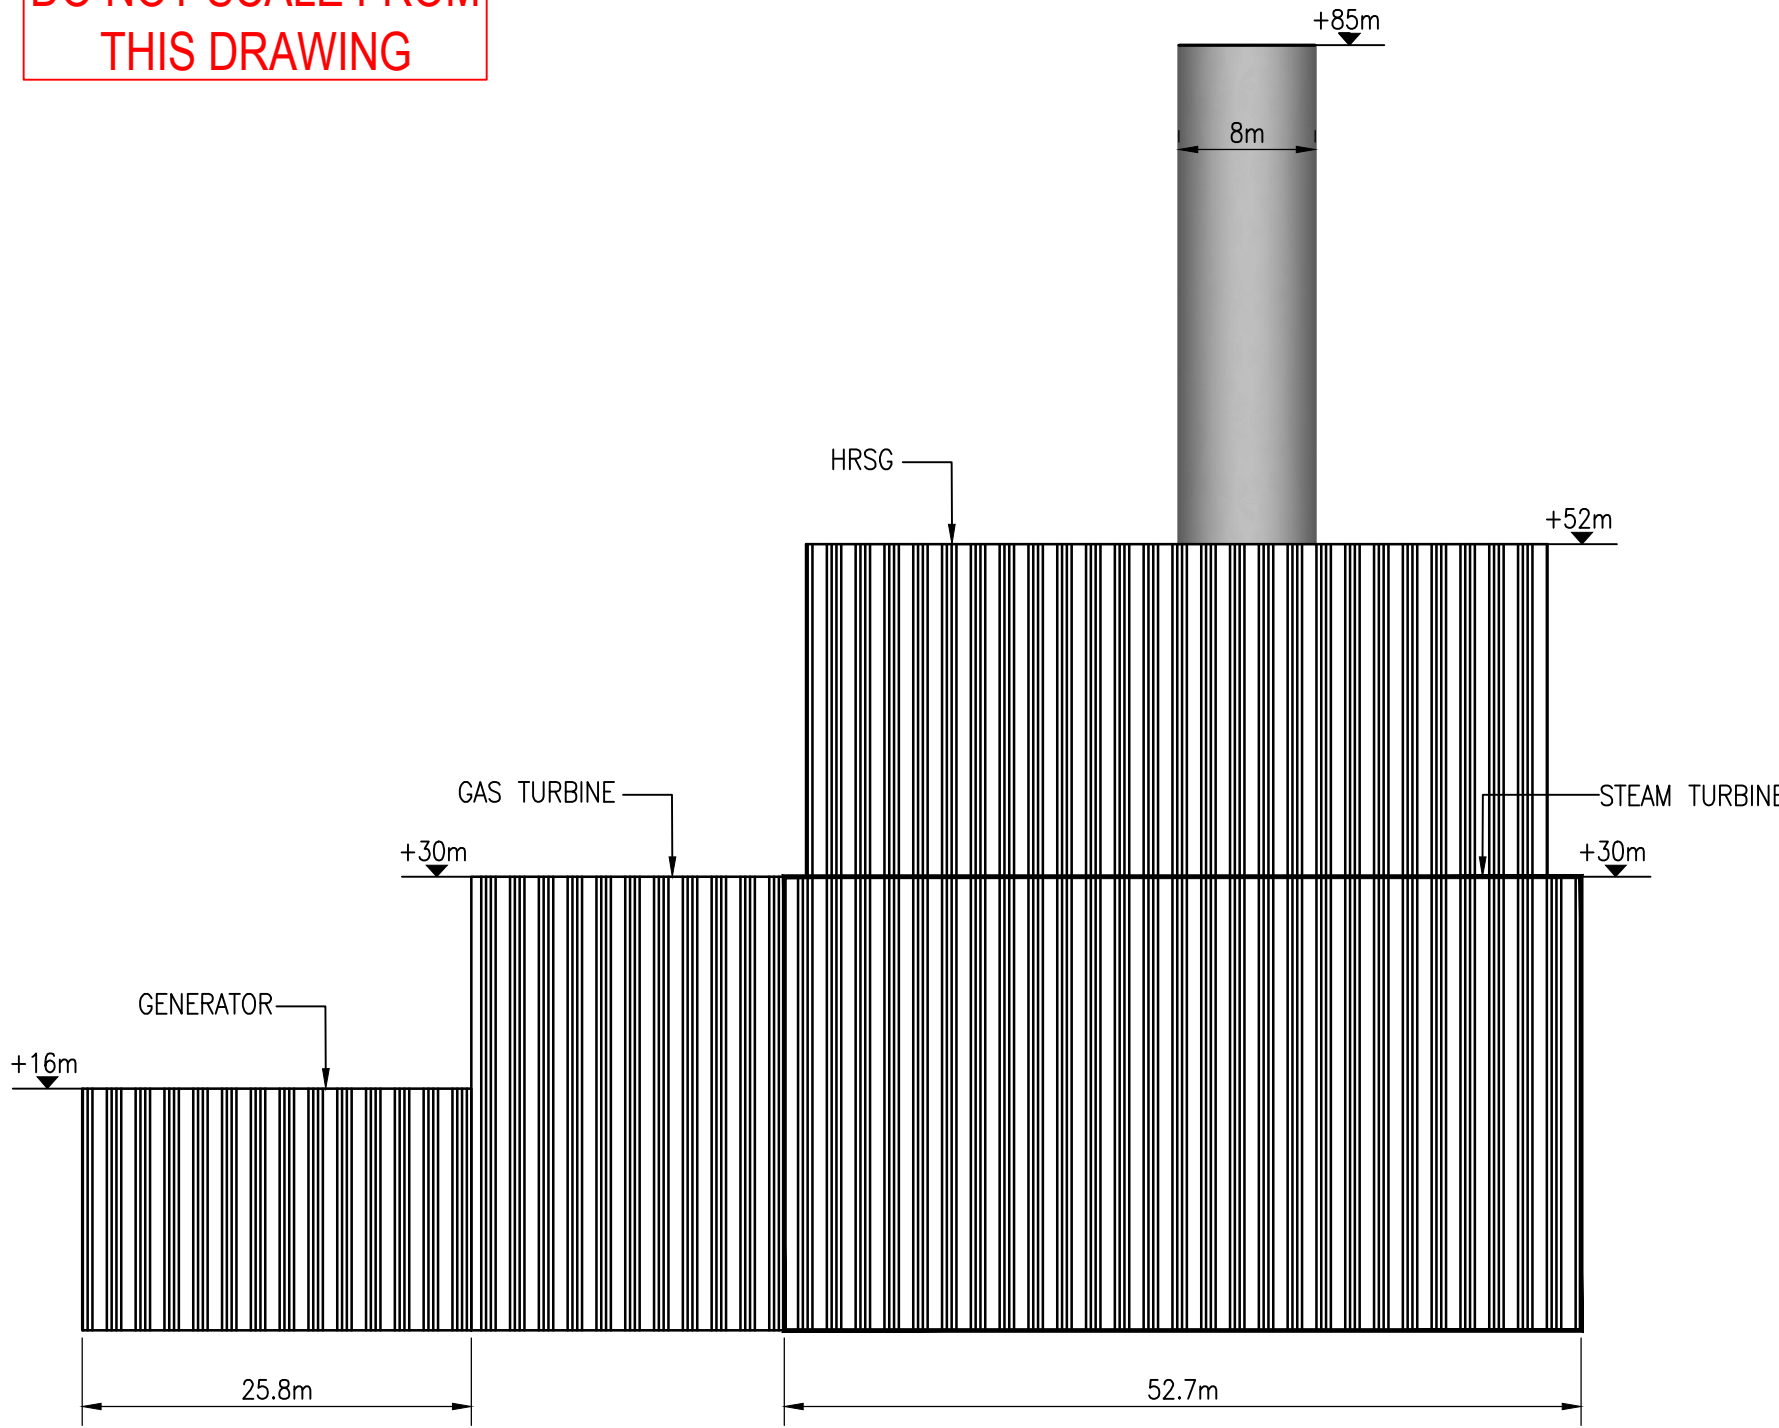

WEST ELEVATION
SCALE 1:500

BASED UPON THE ORDINANCE SURVEY MAP WITH THE SANCTION OF THE CONTROLLER OF H.M. STATIONARY OFFICE CROWN COPYRIGHT RESERVED Licence No. 100019039

10	-	-	-	-
09	-	-	-	-
08	-	-	-	-
07	-	-	-	-
06	-	-	-	-
05	-	-	-	-
04	-	-	-	-
03	-	-	-	-
02	21/07/2017	D.CONWAY	J.LAWRIE	STACK HEIGHT INCREASED, BACKGROUND IMAGE UPDATED TO BLOCKS
01	10/07/2017	C.RAMSAY	A.UNDERWOOD	PLANT ARRANGEMENT REVISED
REV	DATE	DRAWN BY	APPROVED BY	AMENDMENTS

		DRAWING STATUS			
		PRELIMINARY			
SCALE 1:500		LOCATION			
		KEADBY 2			
DRAWN BY C.RAMSAY		TITLE			
		MULTI SHAFT LAYOUT 1X1			
APPROVED BY J.LAWRIE		WEST ELEVATION			
		LOOKING FROM WEST - EAST			
SSE PROJECT NUMBER		SSE DRAWING NUMBER		SHEET	REV.
DRAWN DATE 02/02/2016		105_0805_0045			