




NORTH ELEVATION
SCALE 1:500

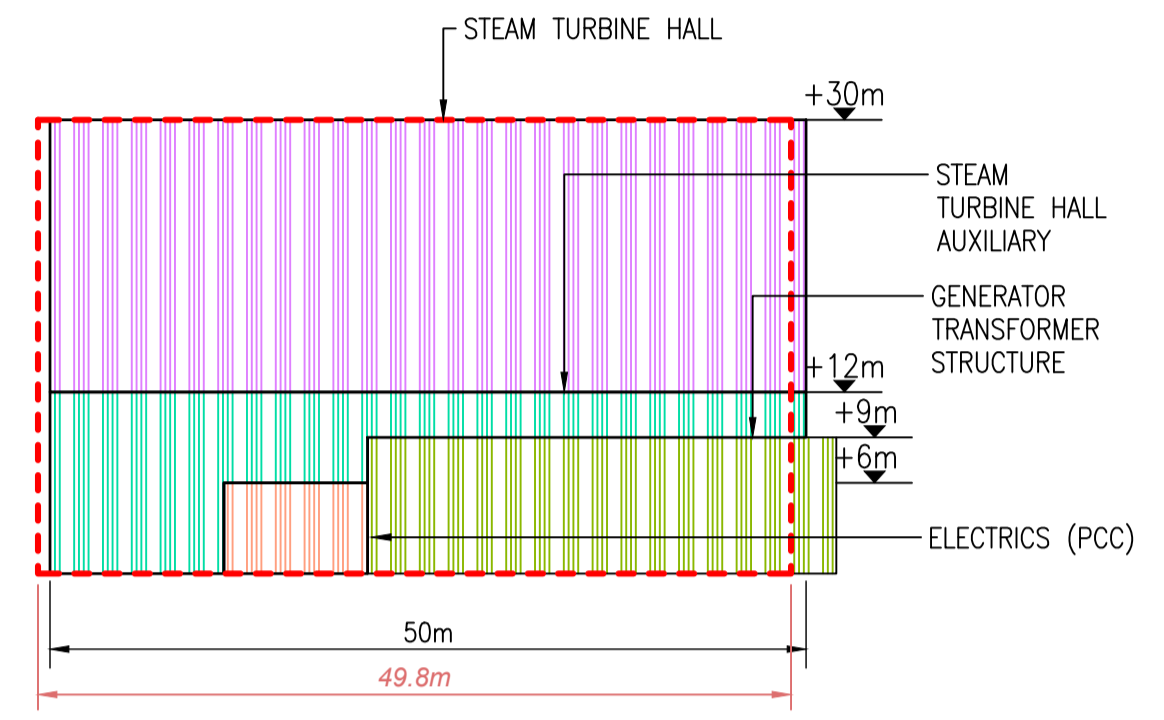


EAST ELEVATION
SCALE 1:500

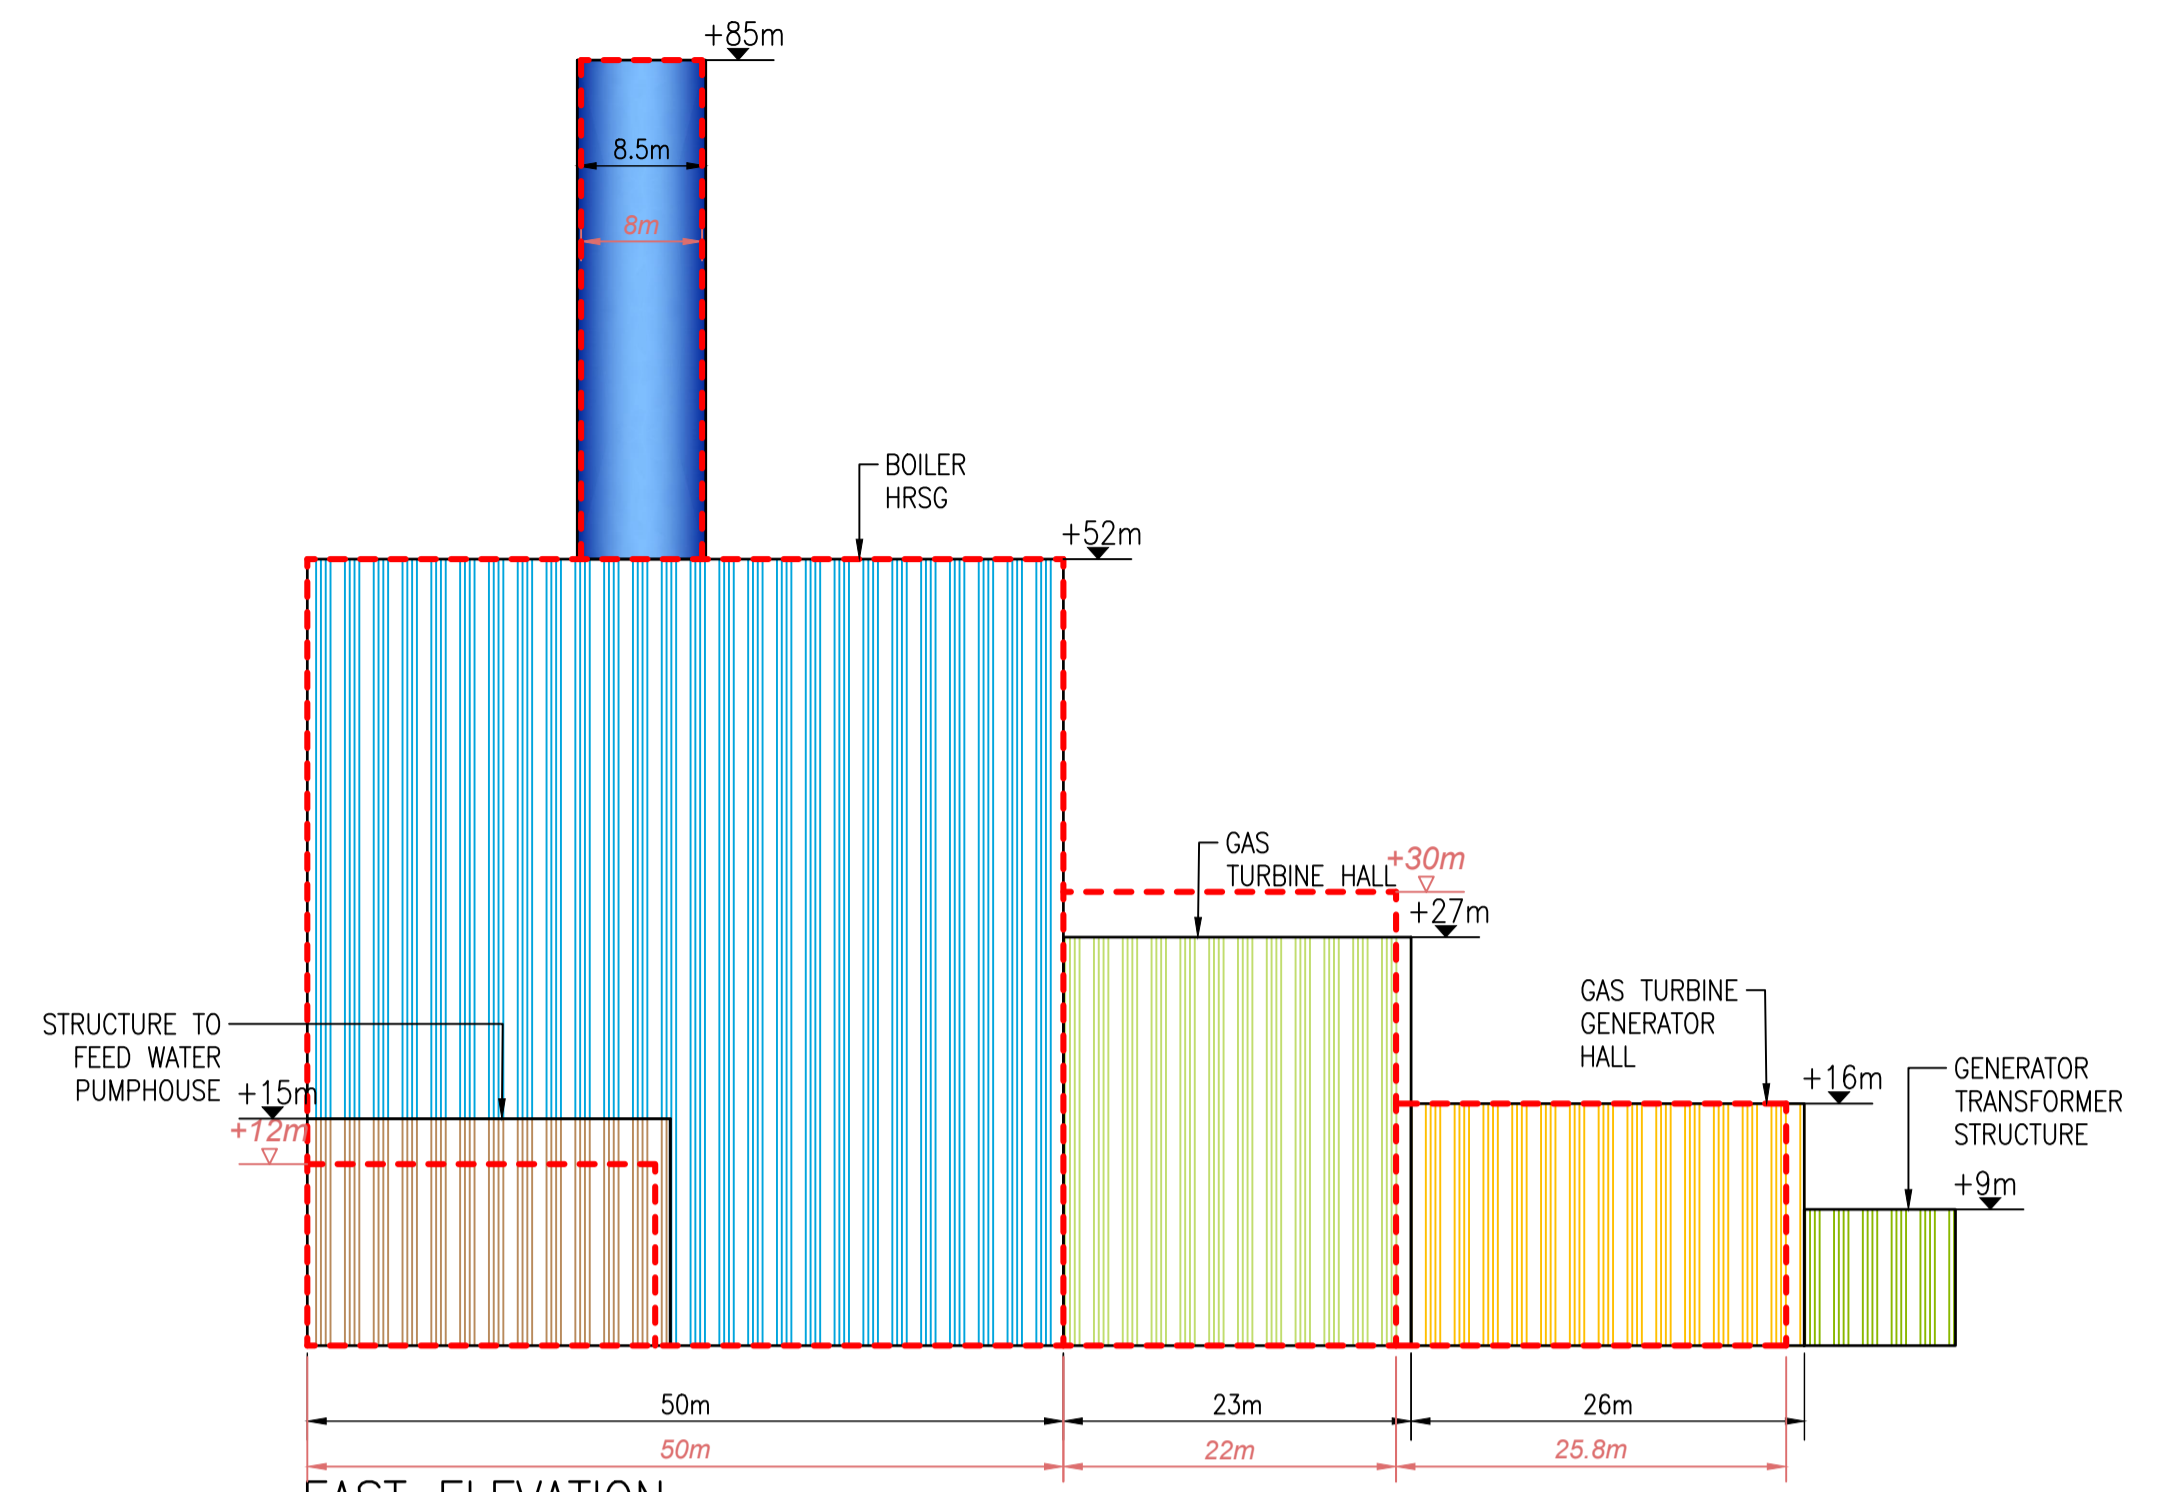


WEST ELEVATION
SCALE 1:500

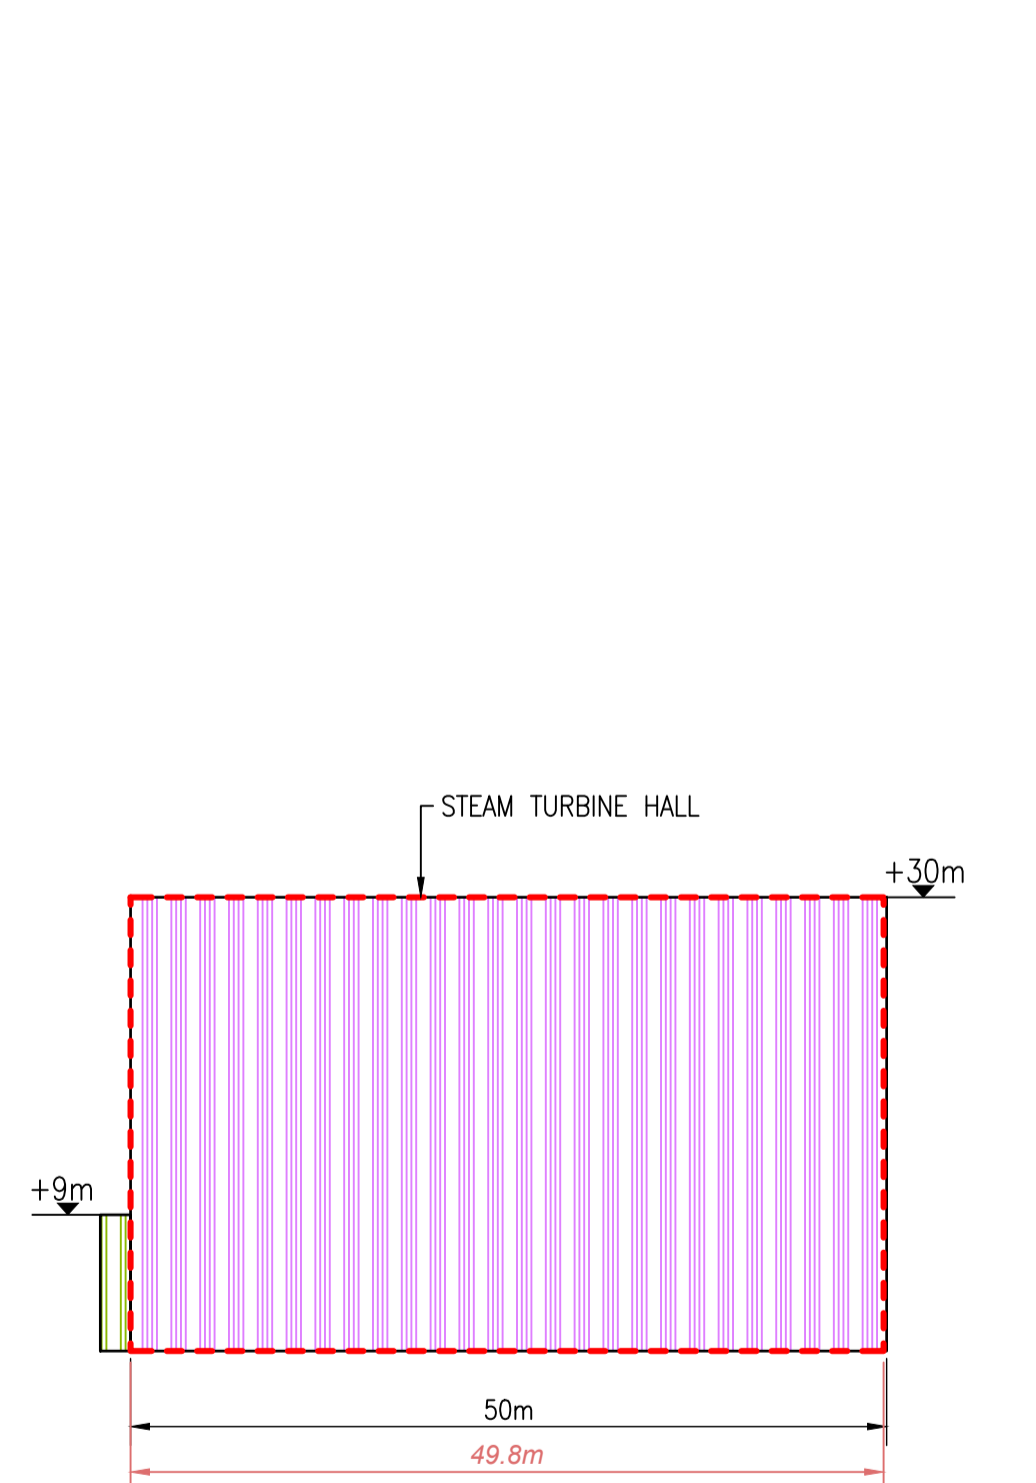


SOUTH ELEVATION
SCALE 1:500

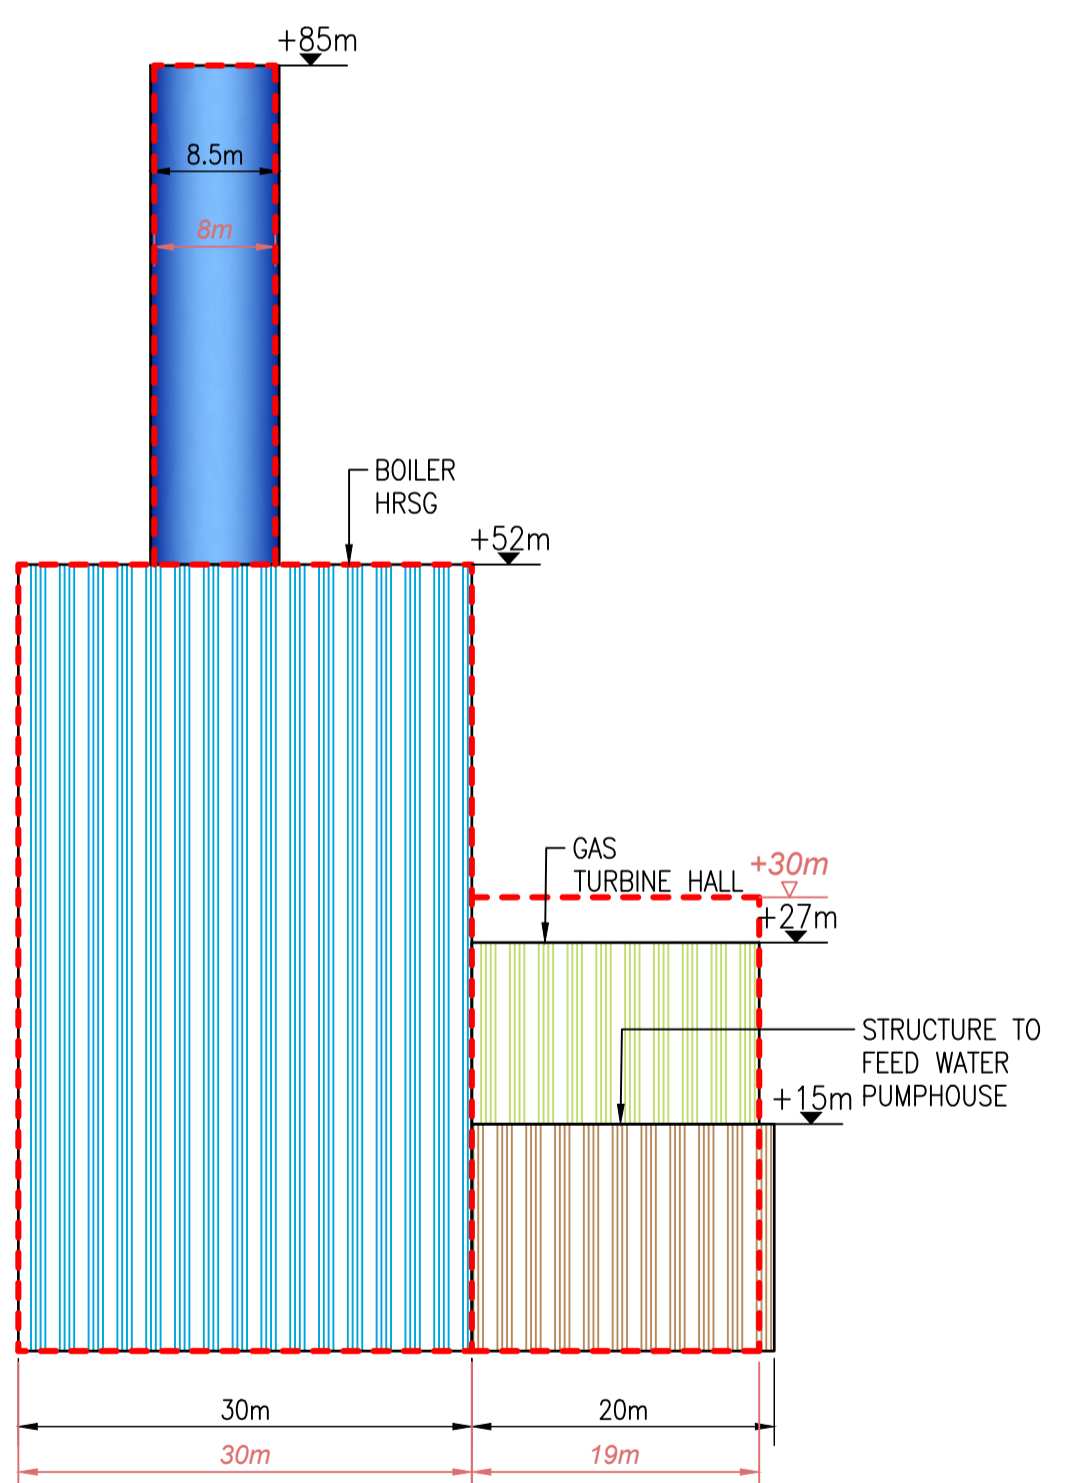

EAST ELEVATION
SCALE 1:500

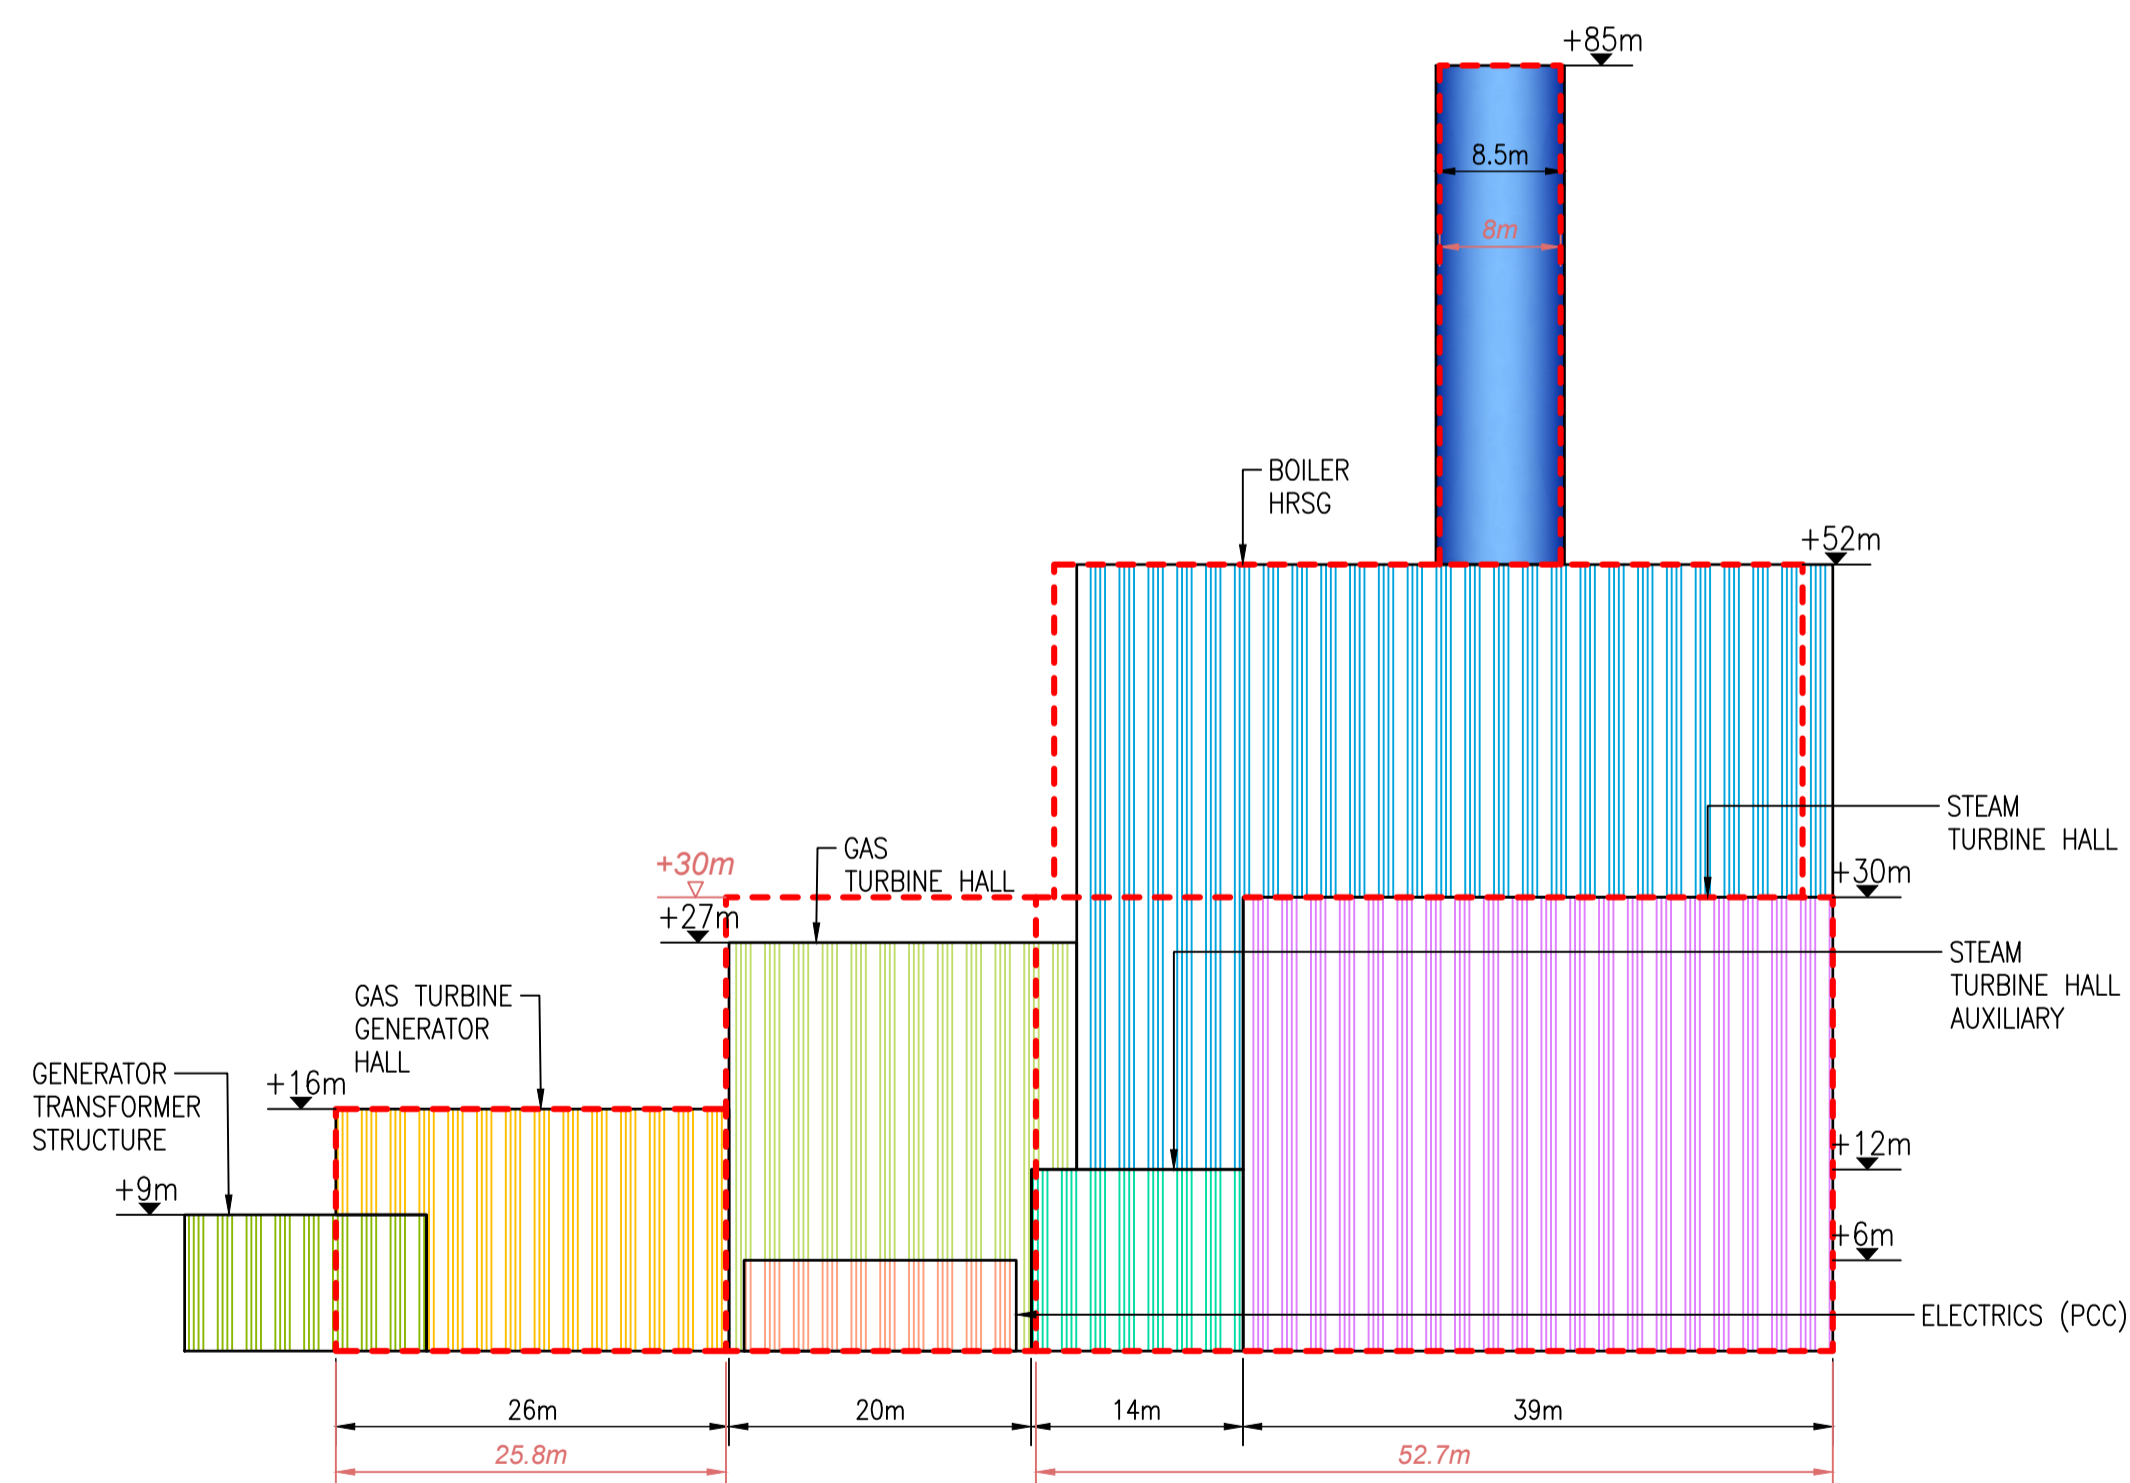

WEST ELEVATION
SCALE 1:500

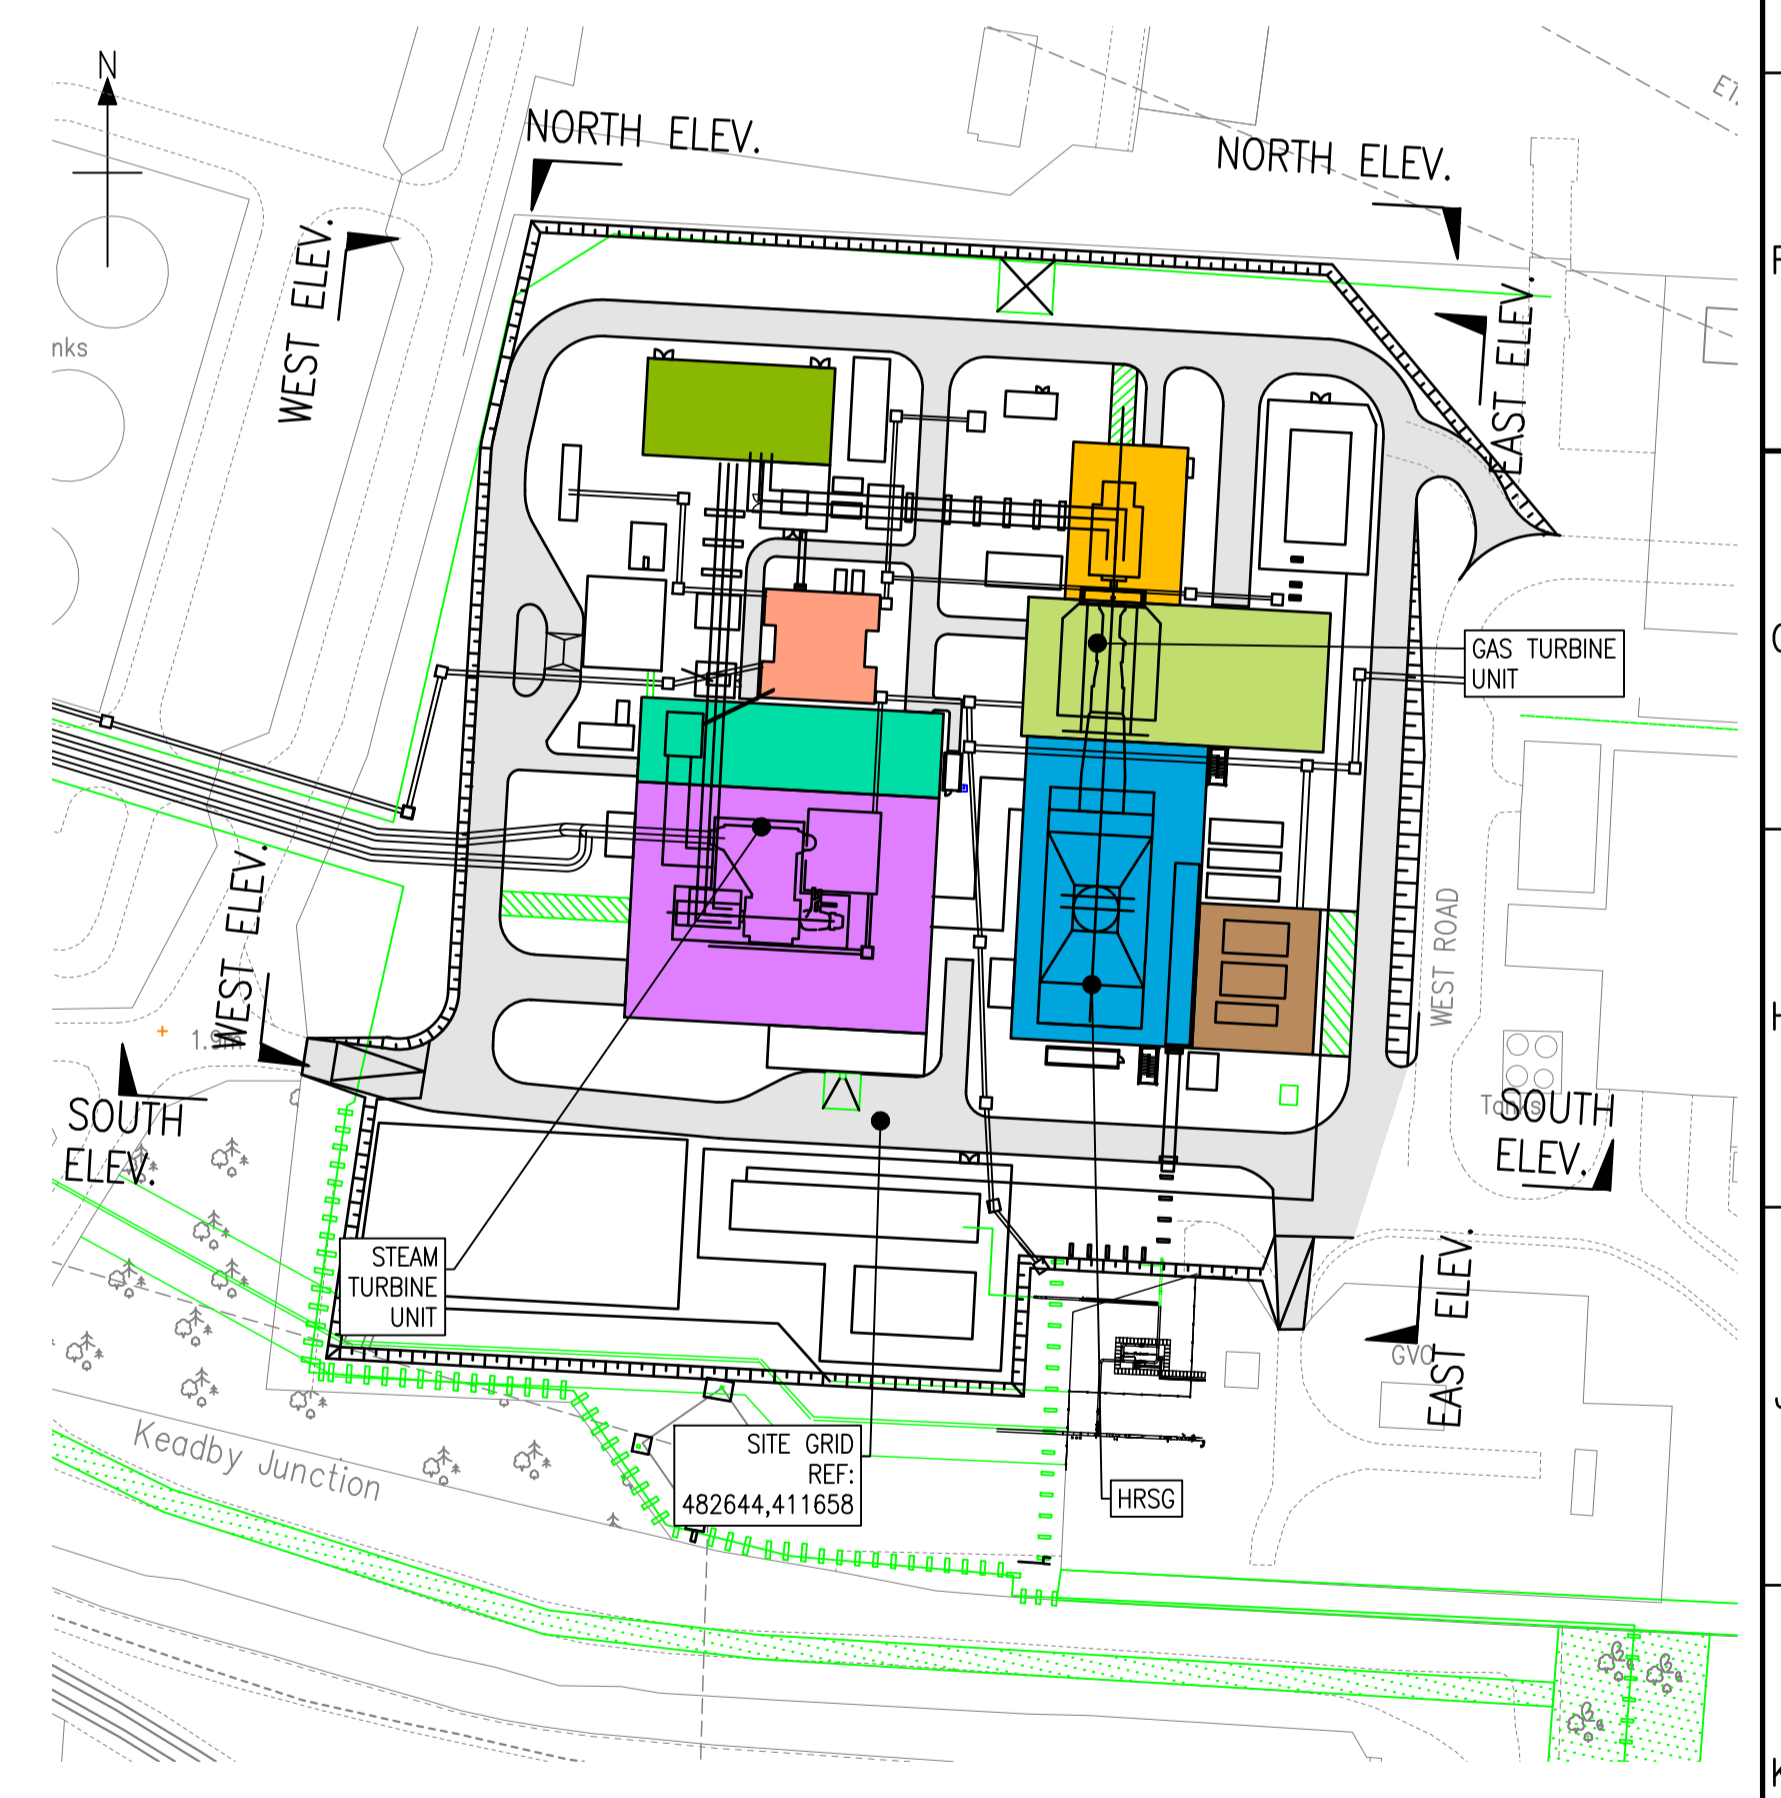


LOCATION PLAN
SCALE 1:1250

REFERENCES:
 • LAYOUT OF PROPOSED PLANT IS EXTRACTED FROM SIEMENS DRG No. GB1036_U_CLD011_000011
 BASED UPON THE ORDINANCE SURVEY MAP WITH THE SANCTION OF THE CONTROLLER OF H.M. STATIONARY OFFICE CROWN COPYRIGHT RESERVED Licence No. 100019039

DO NOT SCALE FROM THIS DRAWING

LEGEND
 - - - - - CONSENTED ELEVATIONS AS PER 105_0805_0035 00 REV2
 105_0805_0043 00 REV2
 ■■■■■ PROPOSED ELEVATIONS
 NOTE: DIMENSIONS IN RED TEXT AS PER 105_0805_0035 00 REV2
 105_0805_0043 00 REV2

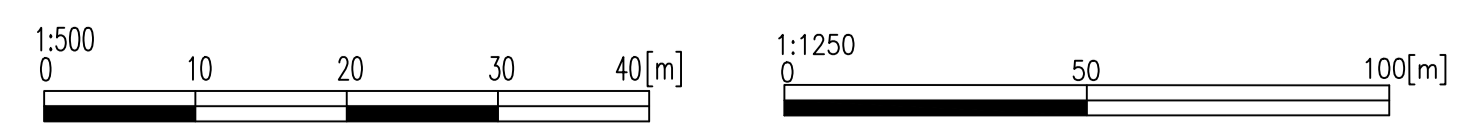

| | | | | |
|-----|------|----------|-------------|------------|
| 10 | - | - | - | - |
| 09 | - | - | - | - |
| REV | DATE | DRAWN BY | APPROVED BY | AMENDMENTS |

sse generation

SCALE AS-SHOWN
 DRAWN BY D.LADD
 APPROVED BY M.WALKER

SSE PROJECT NUMBER
 DRAWN DATE 12/06/18
 APPROVED DATE 12/06/18

| | | |
|---|----------|---------|
| DRAWING STATUS FOR INFORMATION | | |
| LOCATION KEADBY 2 | | |
| TITLE MULTI SHAFT LAYOUT ELEVATIONS CONSENTED VS PROPOSED | | |
| SSE DRAWING NUMBER 105_0805_0037 | SHEET 00 | REV. 00 |