


BASED UPON THE ORDNANCE SURVEY MAP WITH THE SANCTION OF THE CONTROLLER OF H.M. STATIONARY OFFICE CROWN COPYRIGHT RESERVED Licence No. 10034870

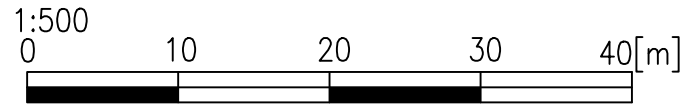

REV	DATE	DRAWN BY	APPROVED BY	AMENDMENTS
10	-	-	-	
09	-	-	-	
08	-	-	-	
07	-	-	-	
06	-	-	-	
05	19/07/2017	D.CONWAY	J.LAWRIE	WORKSHOP AND STORES BUILDING REMOVED, CONTROL & ADMINISTRATION BUILDING REMOVED, SHAFT LAYOUT UPDATED.
04	28/01/2016	C.RAMSAY	J.LAWRIE	LAYOUT UPDATED TO MATCH SSE DRG No. 0036.
03	11/06/2015	C.RAMSAY	A.MACSWEEEN	ADMIN AND WORKSHOP BUILDING ADDED. SITE GRID REF ADDED.
02	15/08/2014	C.RAMSAY	A.MACSWEEEN	NUMBER OF AIR COOLER CONDENSERS RAISED FROM 8 TO 12.
01	15/11/2013	C.RAMSAY	A.MACSWEEEN	MASTERMAP DATA ADDED & POWER PLANT PLAN VIEW ADDED.



DRAWING STATUS FOR INFORMATION

LOCATION KEADBY 2

TITLE SITE LAYOUT PLAN - SINGLE SHAFT OPTION

SCALE 1:1500 @ A3	SSE PROJECT NUMBER
DRAWN BY C.RAMSAY	DRAWN DATE 16/10/2013
APPROVED BY A.MACSWEEEN	APPROVED DATE 16/10/2013

SSE DRAWING NUMBER 105_0805_0019	SHEET 00	REV. 05
-------------------------------------	-------------	------------