

482,400

482,600

482,800


483,000

412,000

412,000

411,800

411,800

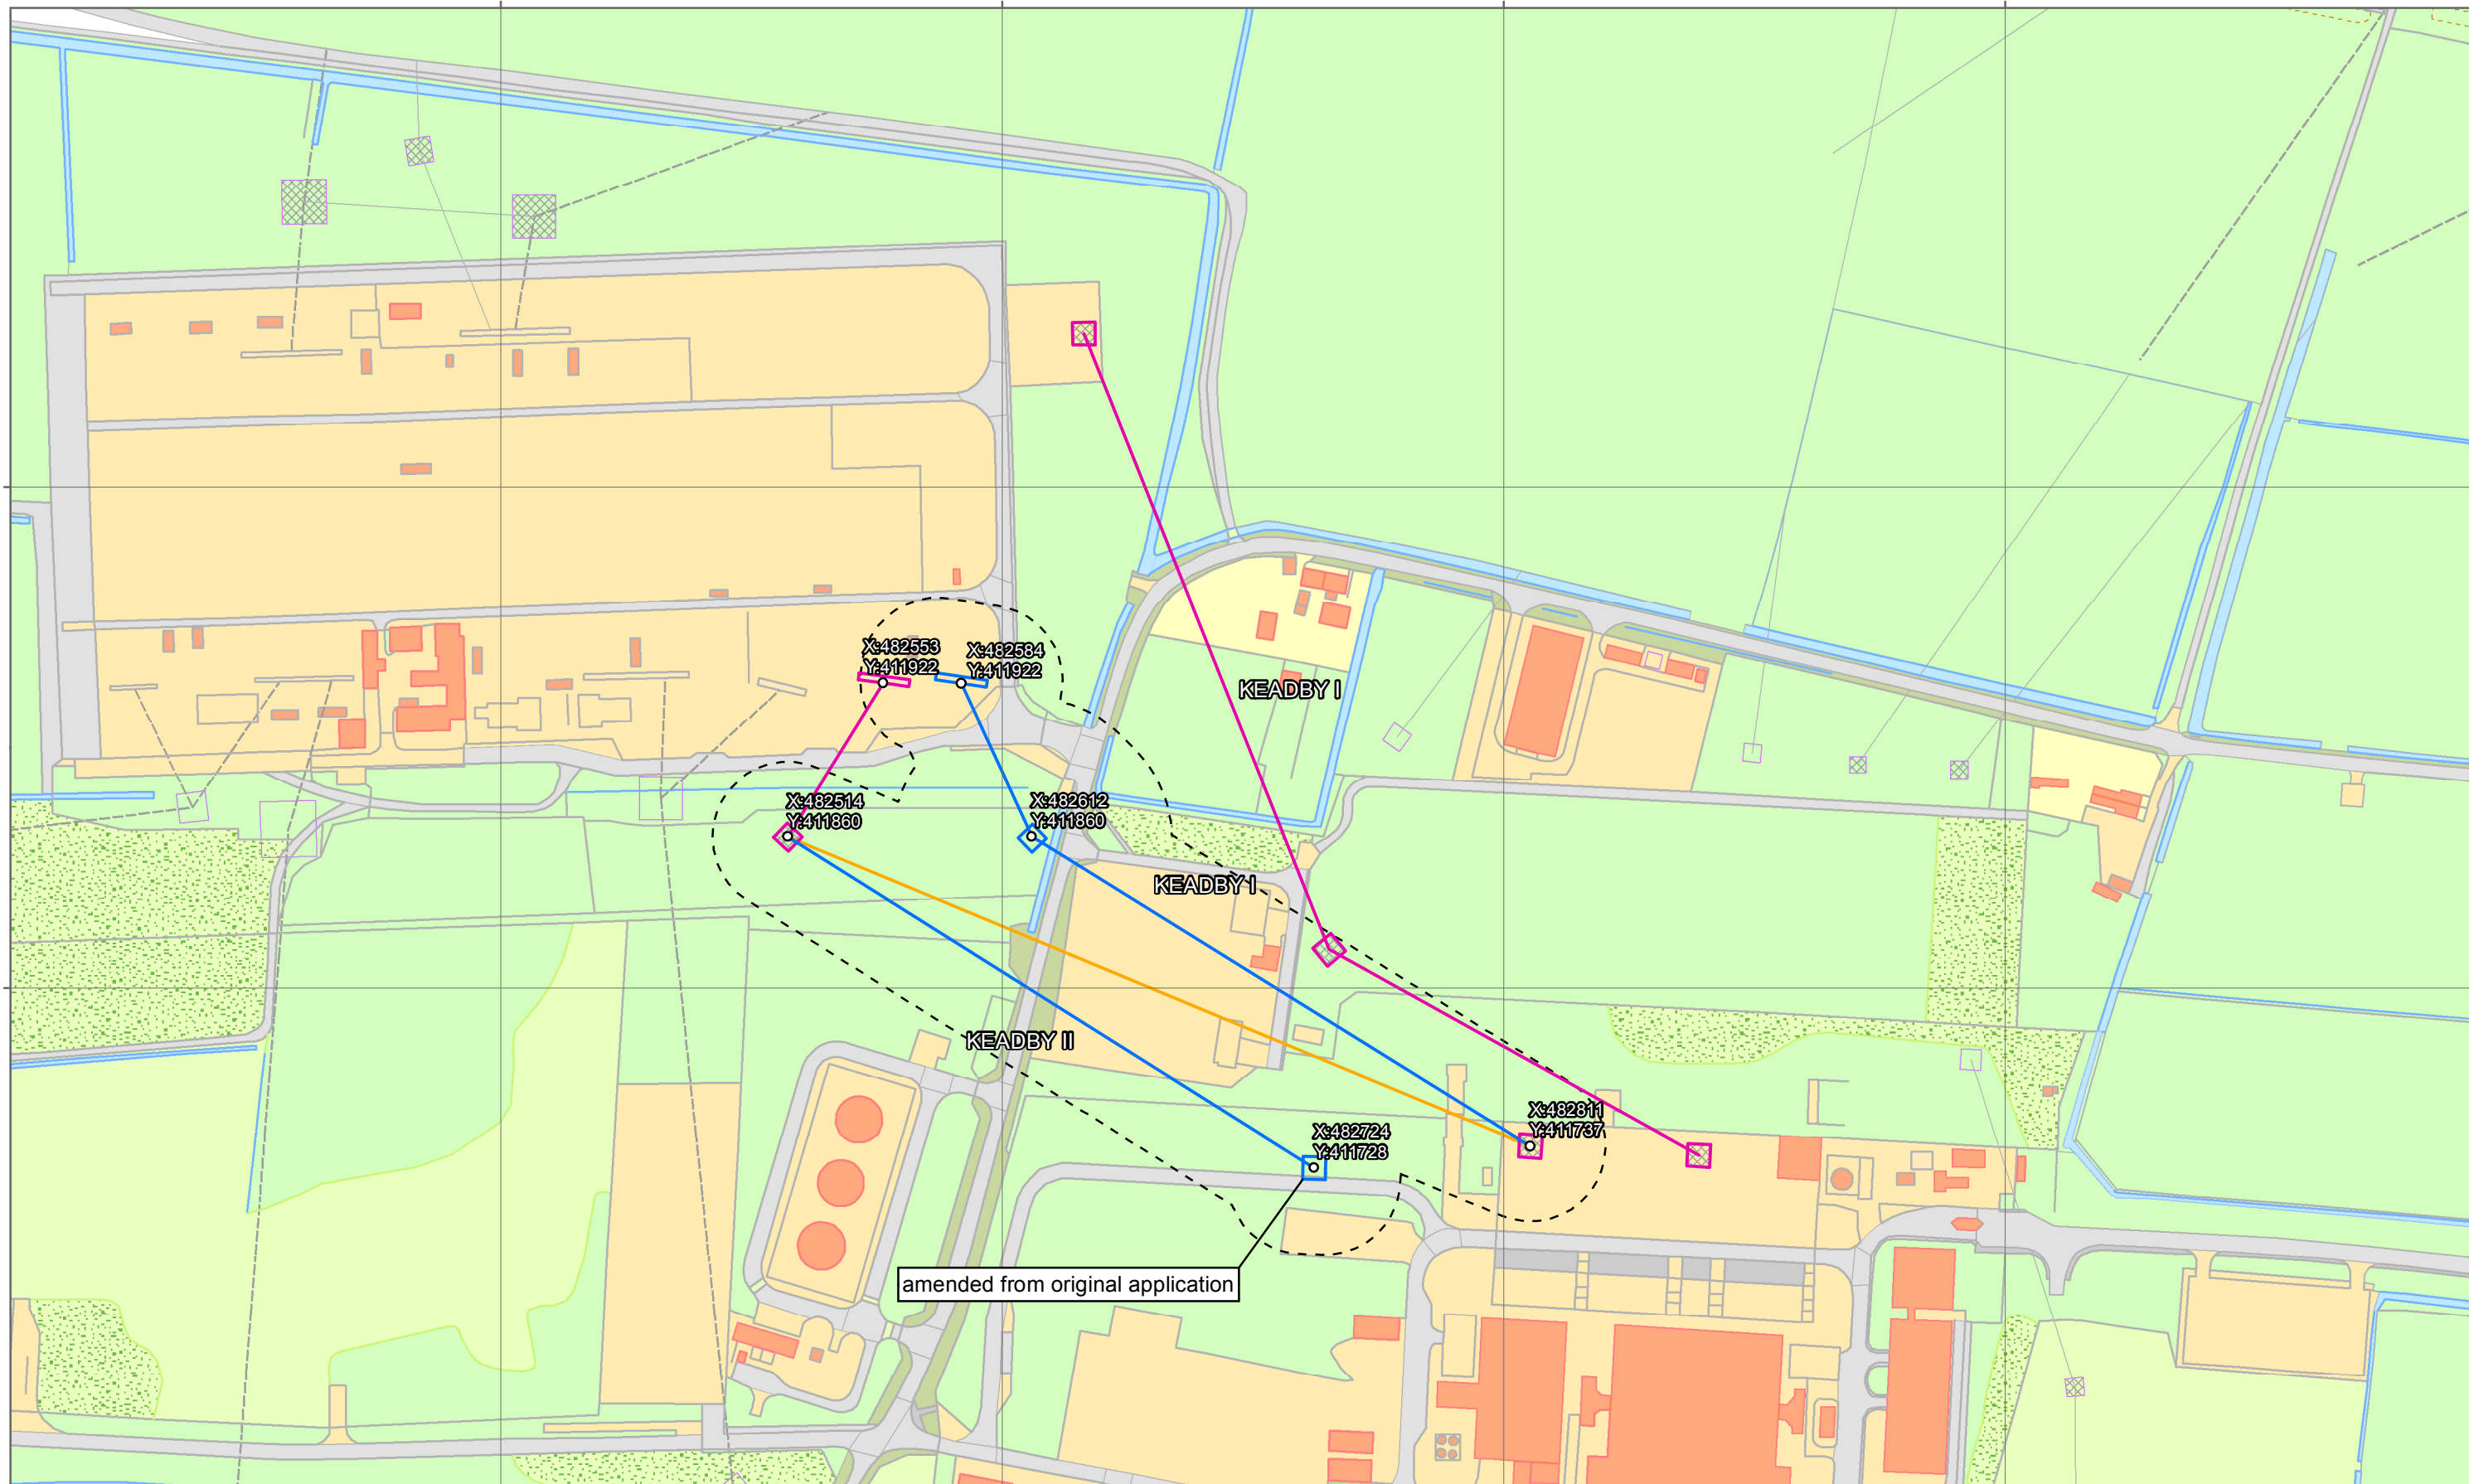

- Coordinate Point
- Proposed New 400kV Overhead Line
- Proposed 400kV Overhead Line Removal
- Existing 400kV Overhead Line
- - - Construction Work Area

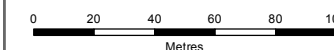


Figure 2.1
Layout of Existing and Proposed
Overhead Lines

SCALE: 1:2,500

VERSION: A02

SIZE: A3

DRAWN: WB

PROJECT: 0265294

CHECKED: LG

DATE: 10/11/2016

APPROVED: KM

