
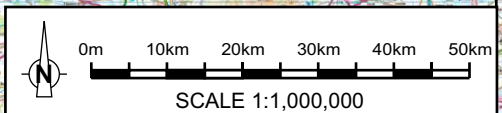


Figure 1

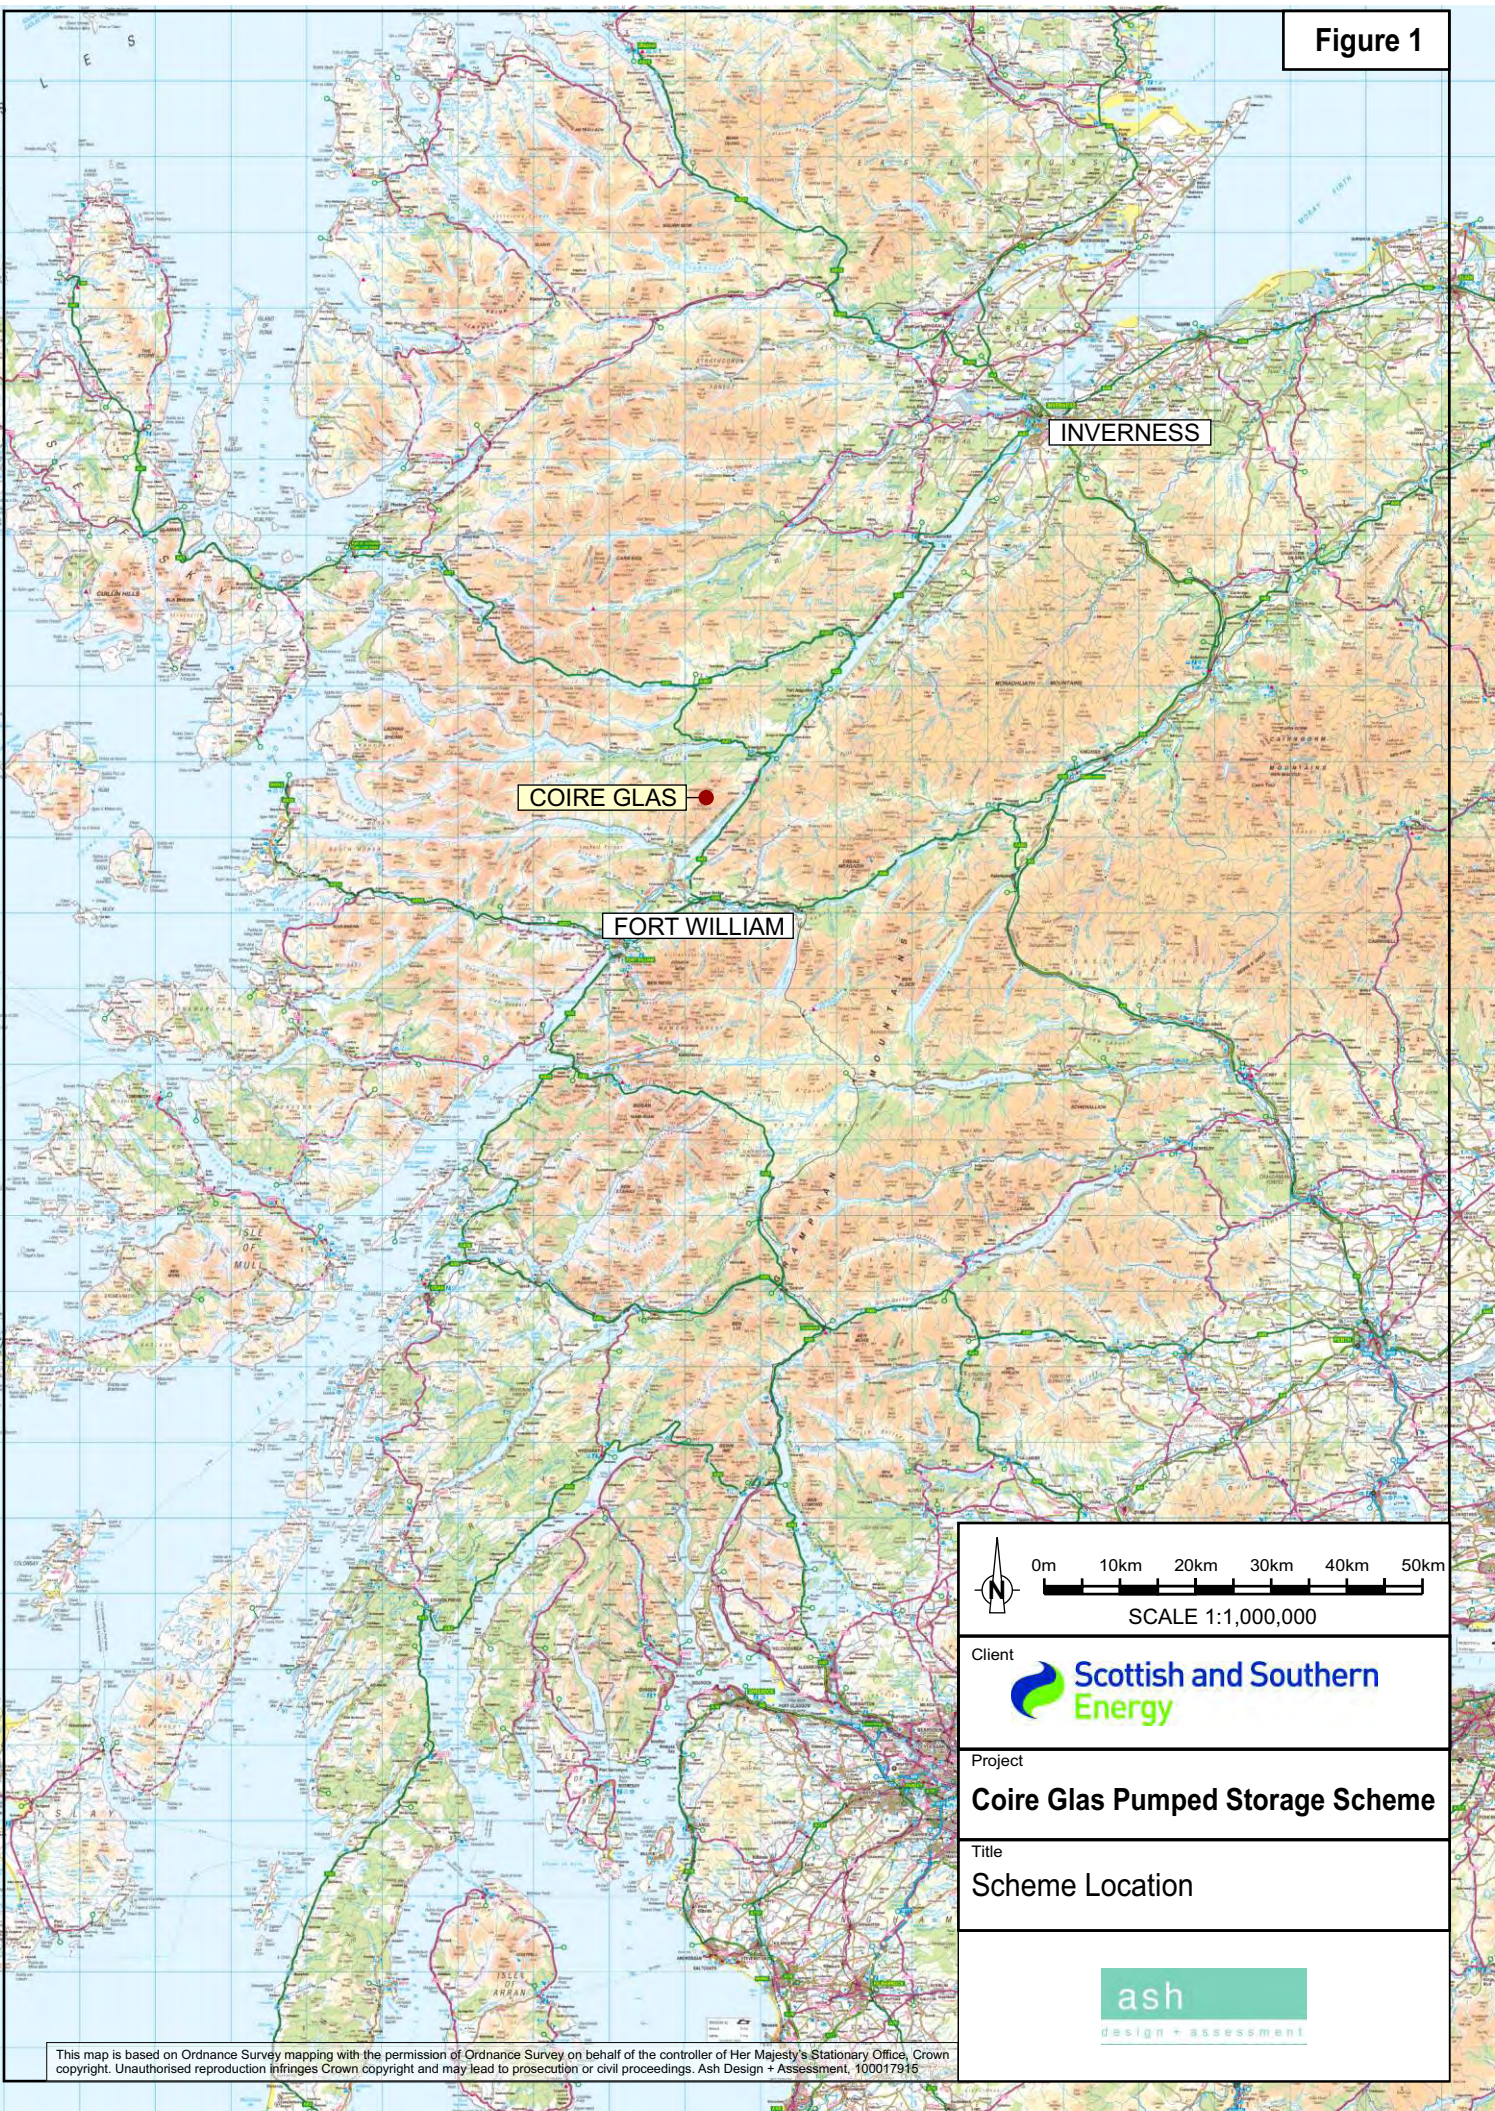

Client  


Project  
**Coire Glas Pumped Storage Scheme**

Title  
Scheme Location



This map is based on Ordnance Survey mapping with the permission of Ordnance Survey on behalf of the controller of Her Majesty's Stationary Office. Crown copyright. Unauthorised reproduction infringes Crown copyright and may lead to prosecution or civil proceedings. Ash Design + Assessment, 100017915