


STRONELAIRG - REVISED LAYOUT



Legend

- + Turbine: 135 m
- + Turbine: 125 m
- + Turbine: 110 m
- X Permanent Met Mast
- New track
- - - Operations track
- Existing tracks to be upgraded as necessary
- ▭ Application Boundary

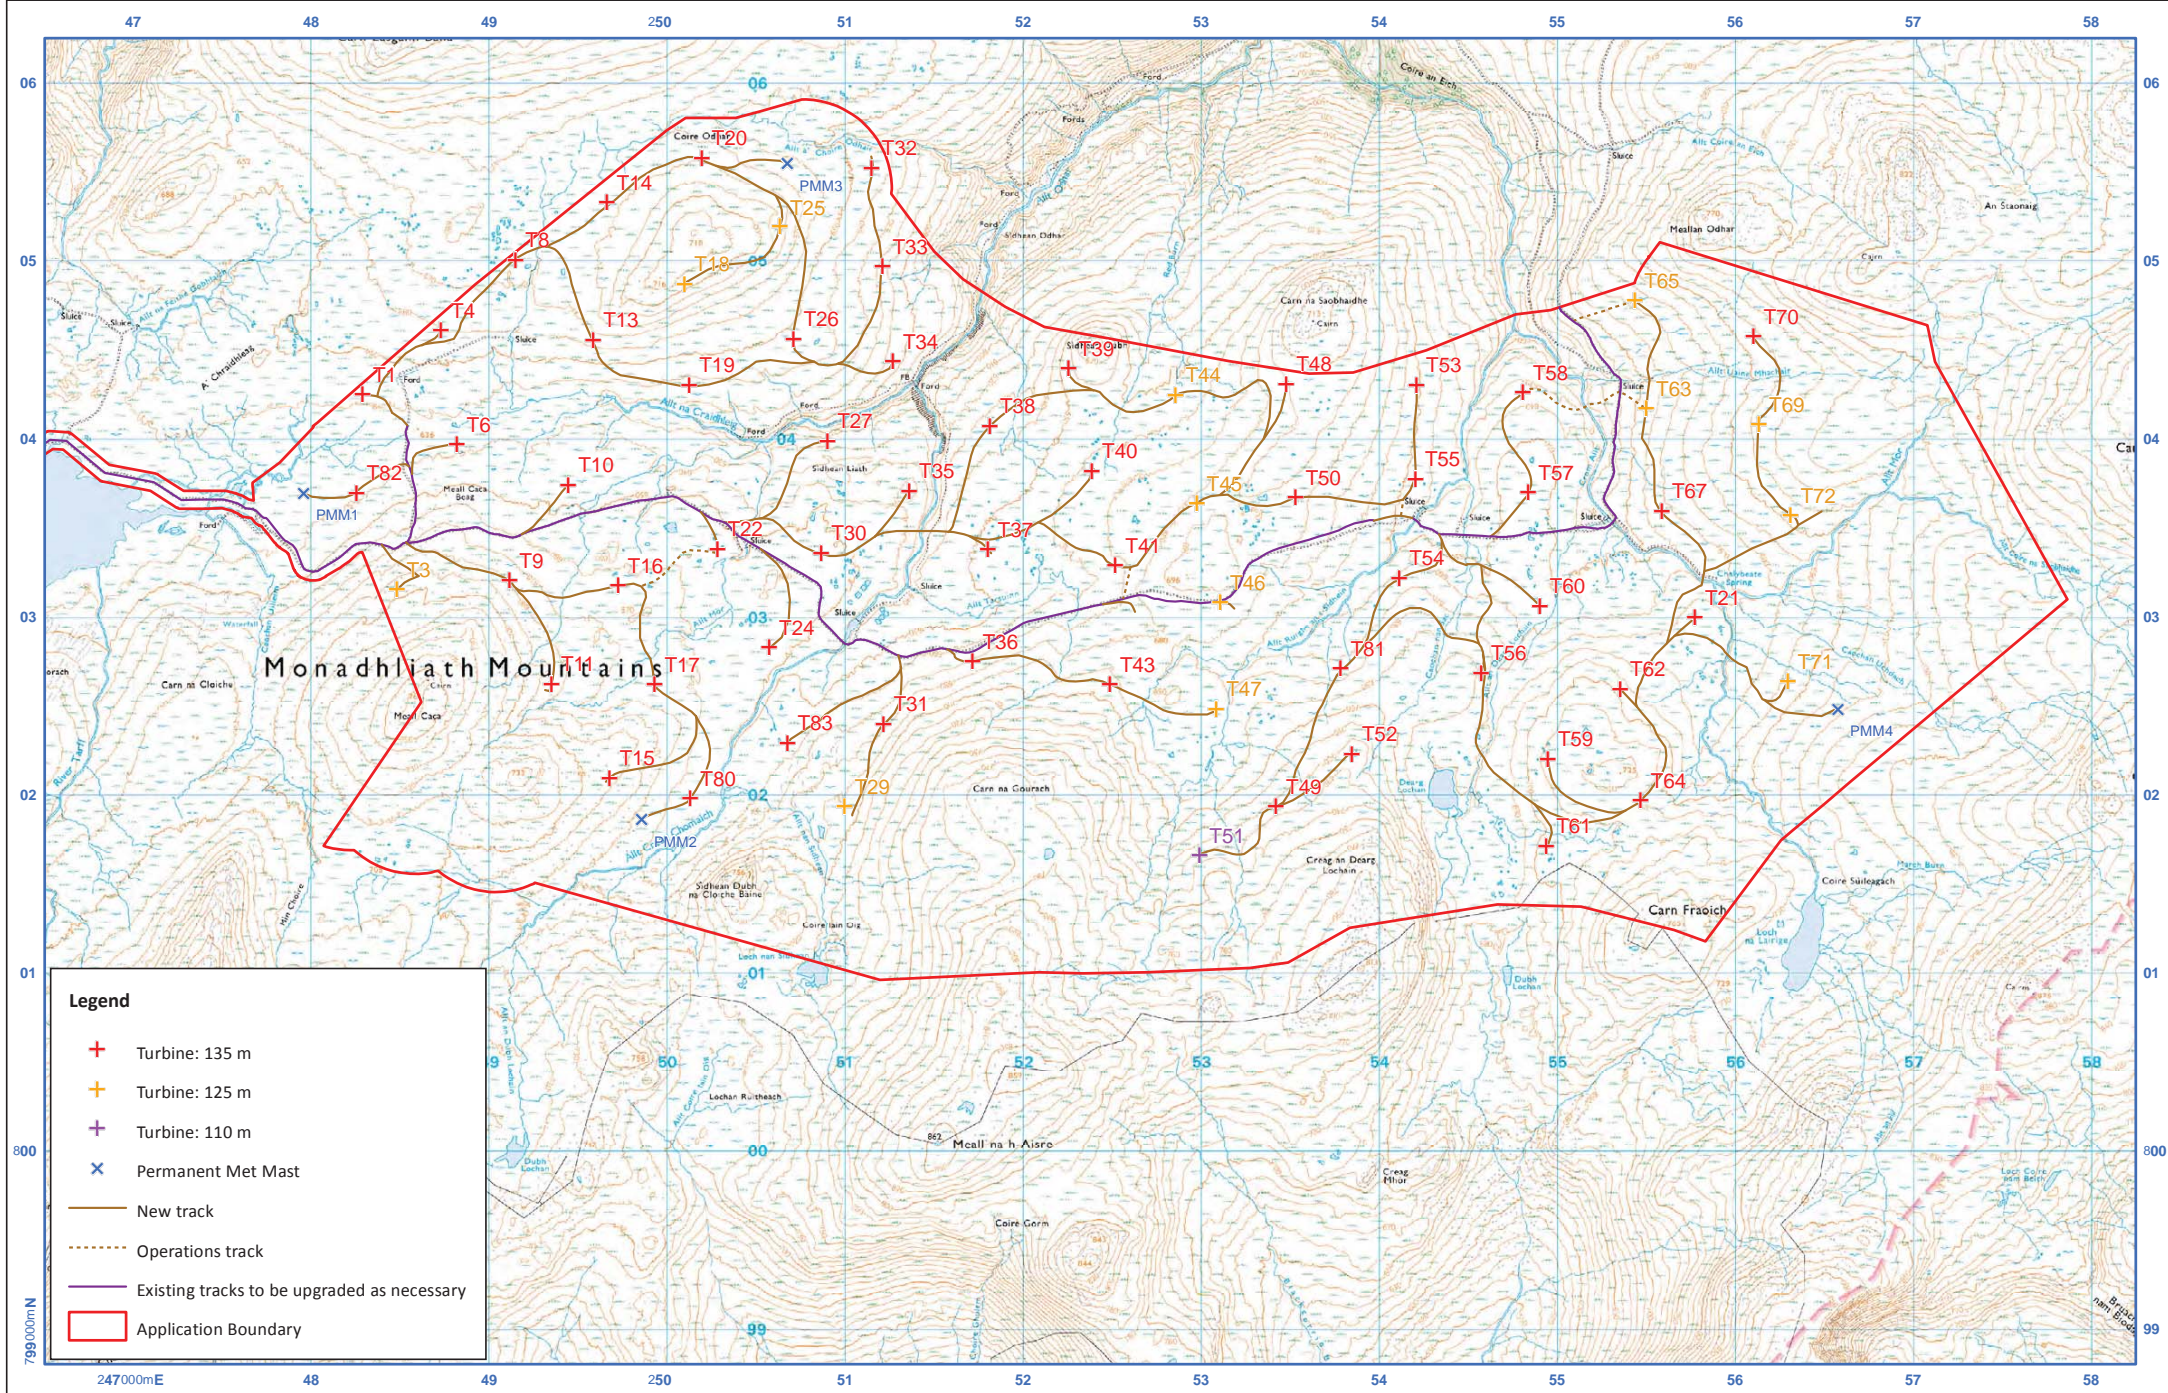